


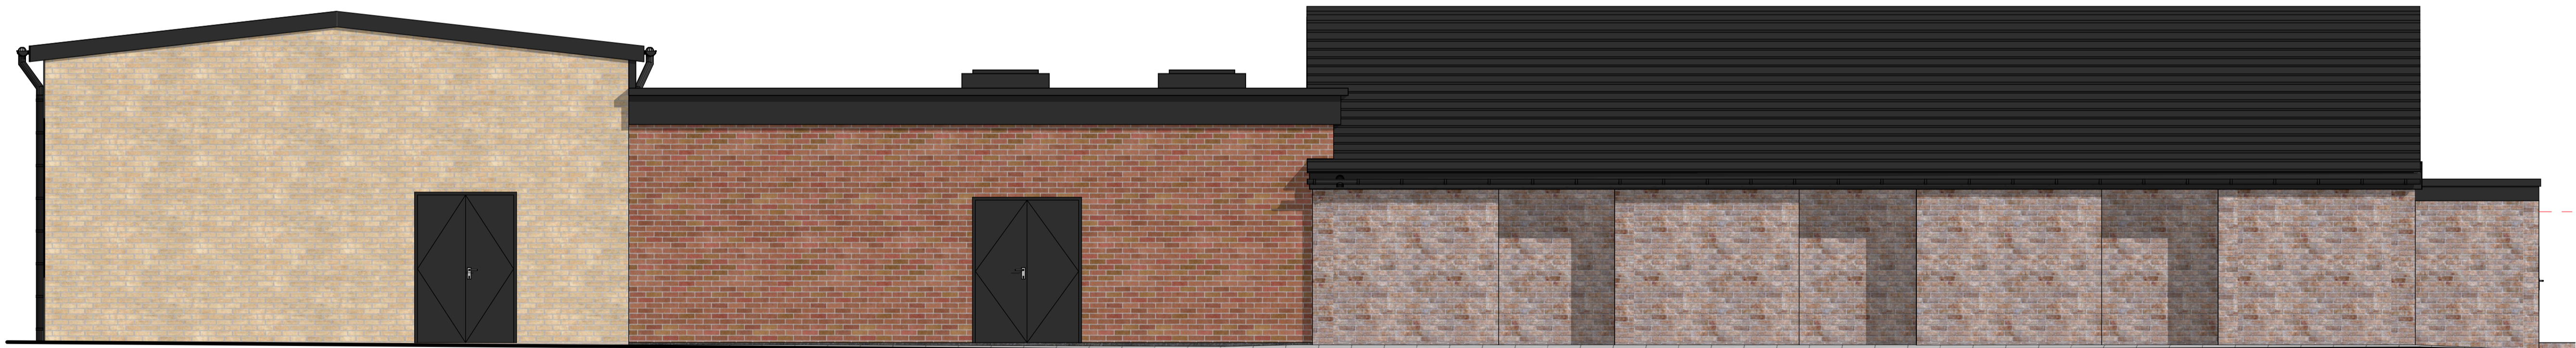

Front Elevation (North)


Ground Level Yet To Be Modelled



Rear Elevation (South)

Ground Level Yet To Be Modelled

REV	DESCRIPTION	DATE	AUTHOR	CHK'D	NOTES

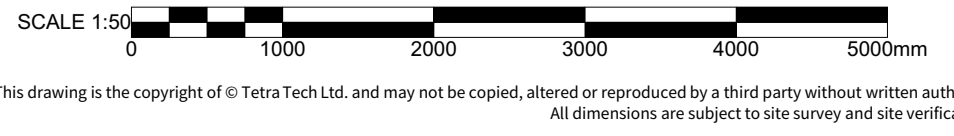

SCALE @ A1  
1:50  
AUTHOR / CHK'D  
JPL / SL  
DATE  
06.05.25

PROJECT  
Oakridge West Community Centre - Basingstoke  
Extension & Refurbishment  
CLIENT  
Basingstoke and Deane Council  
STATUS  
**WORK IN PROGRESS**  
DRAWING TITLE  
Proposed Elevations - Front (North) & Rear (South)



**TETRA TECH**  
Design

SOUTHAMPTON | 02382 02865 | TETRATECH.COM  
INTERNATIONAL HOUSE, SOLENT BUSINESS PARK  
GEORGE CURE WAY, SOUTHAMPTON | SO18 1JZ

PROJECT NO. **B067364** DRAWING NO. **310** REVISION **WIP**