



east elevation of church - facing Western Way



west elevation of surgery - facing St Andrews Road

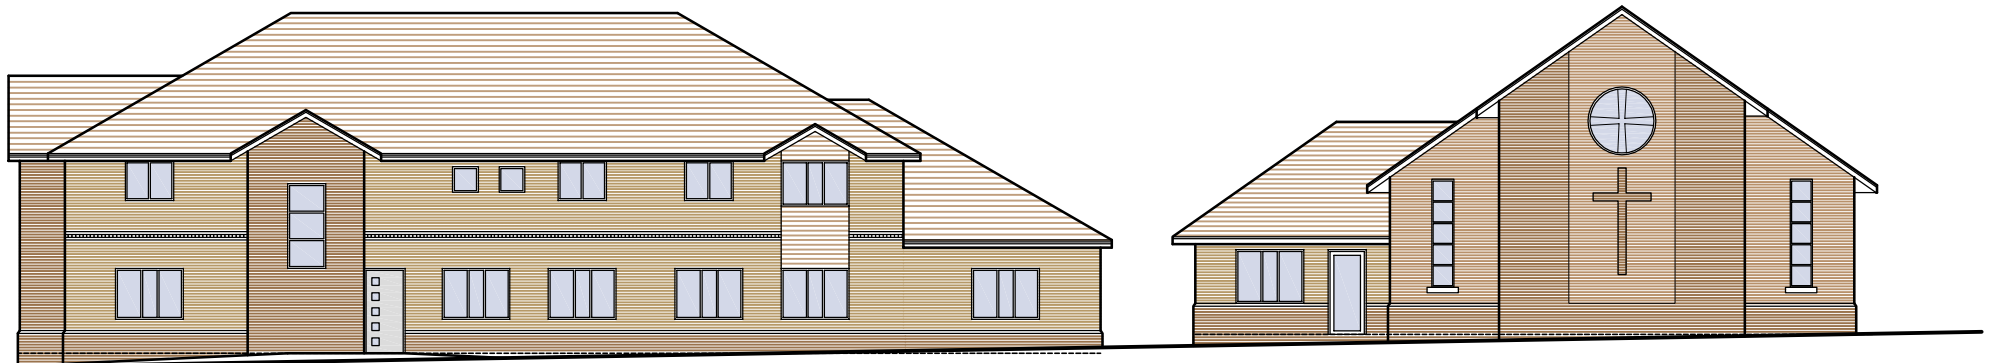

south elevation of surgery and church - facing Paddock Road

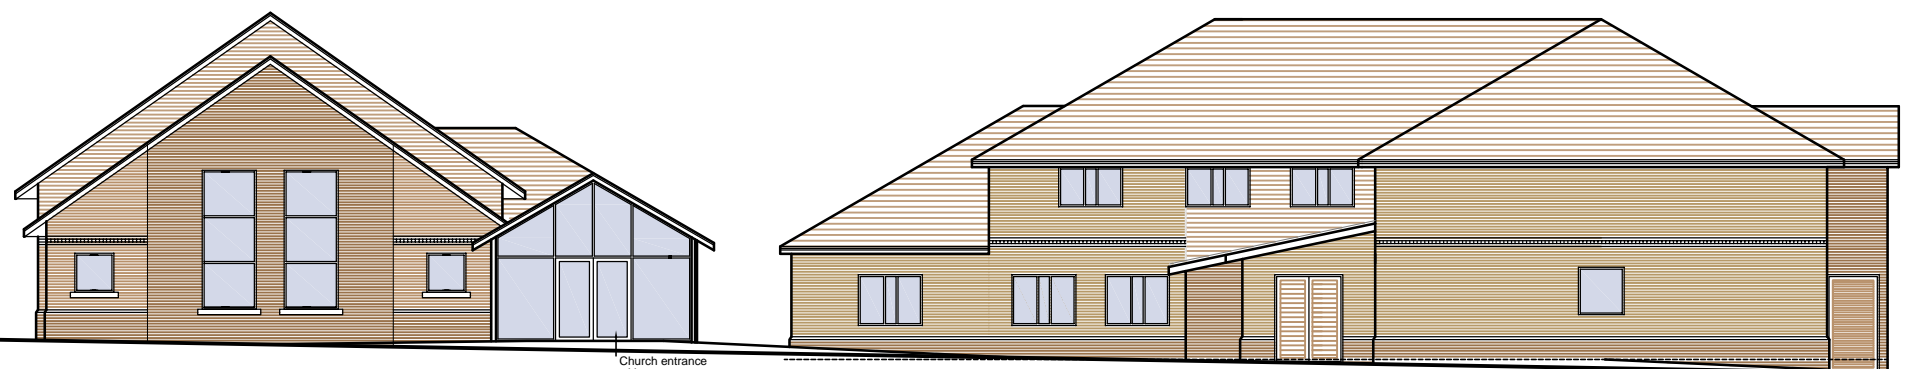

north elevation of church & surgery - facing car park



east elevation of surgery - facing courtyard

Main surgery entrance

Pharmacy entrance

South Ham Surgery and church - proposed elevations