


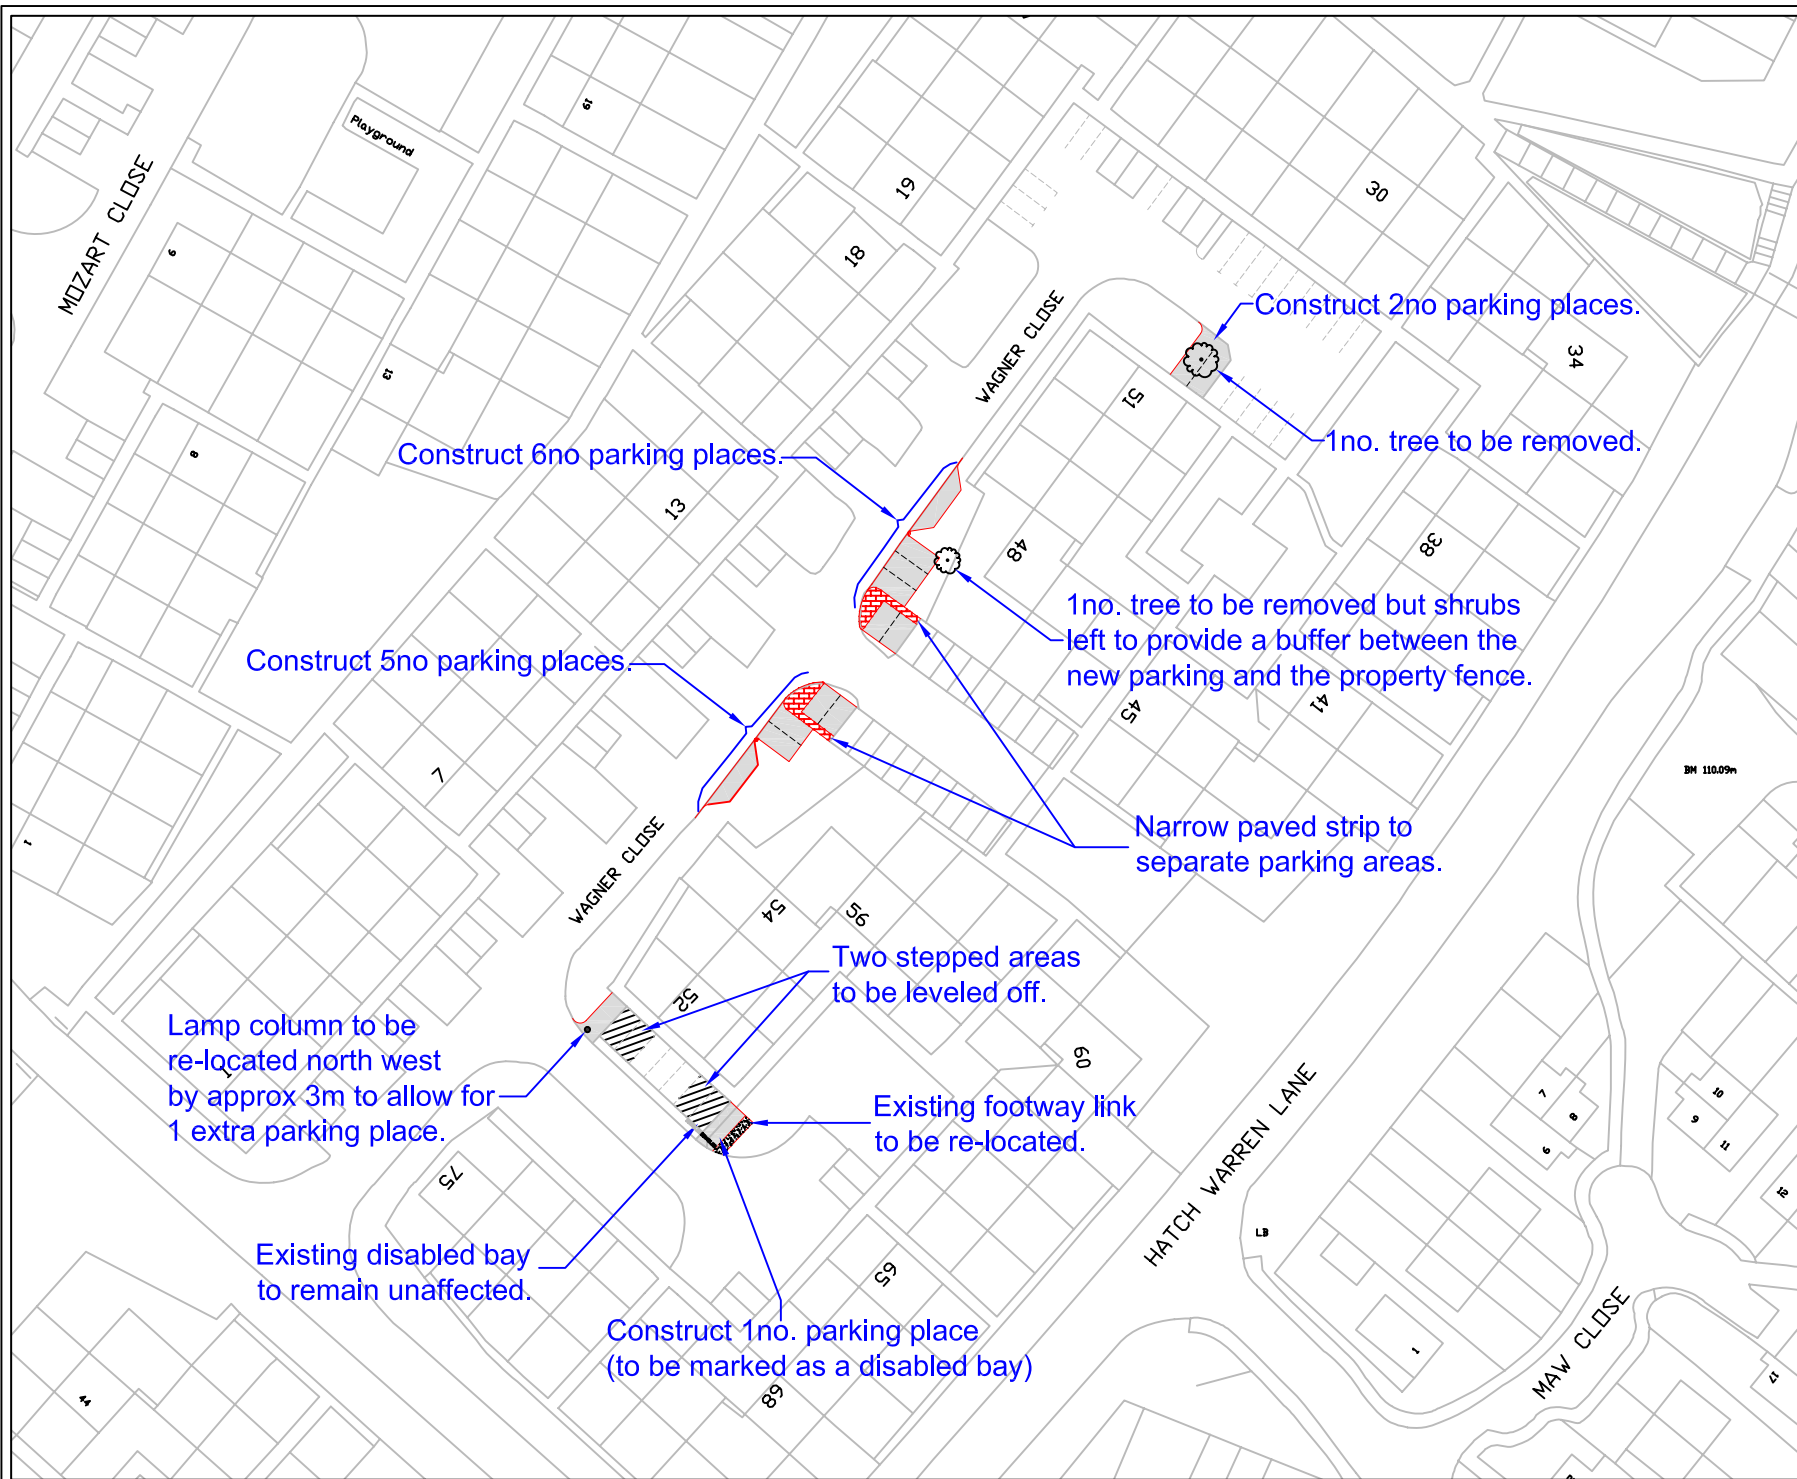

●All dimensions in millimetres unless otherwise stated.



PRELIMINARY

Rev	Description	Date
-	n/a	-

Reproduced from the O.S. Digital mapping with the permission of the Controller of H.M.S.O. License No. 100019356 (c) Crown Copyright Unauthorised reproduction infringes Crown Copyright and may lead to prosecution or civil proceedings.

PROJECT INFORMATION

PROPOSED PARKING IMPROVEMENTS FOR WAGNER CLOSE BRIGHTON HILL BASINGSTOKE

Scale	Checked by	Date
not to scale		
Plotted at	Drawn by	Date
A4	J.Daly	22.7.10



Basingstoke and Deane
NEIGHBOURHOOD DEVELOPMENT UNIT
CIVIC OFFICES
LONDON ROAD
BASINGSTOKE
HAMPSHIRE
RG21 4AH
(01256) 844844
(01256) 845200
www.basingstoke.gov.uk
neighbourhood.dev@basingstoke.gov.uk

Team	File no.	Dwg no.	Rev
RDPRO	BNH-003	07	-