




● All dimensions in millimetres unless otherwise stated.

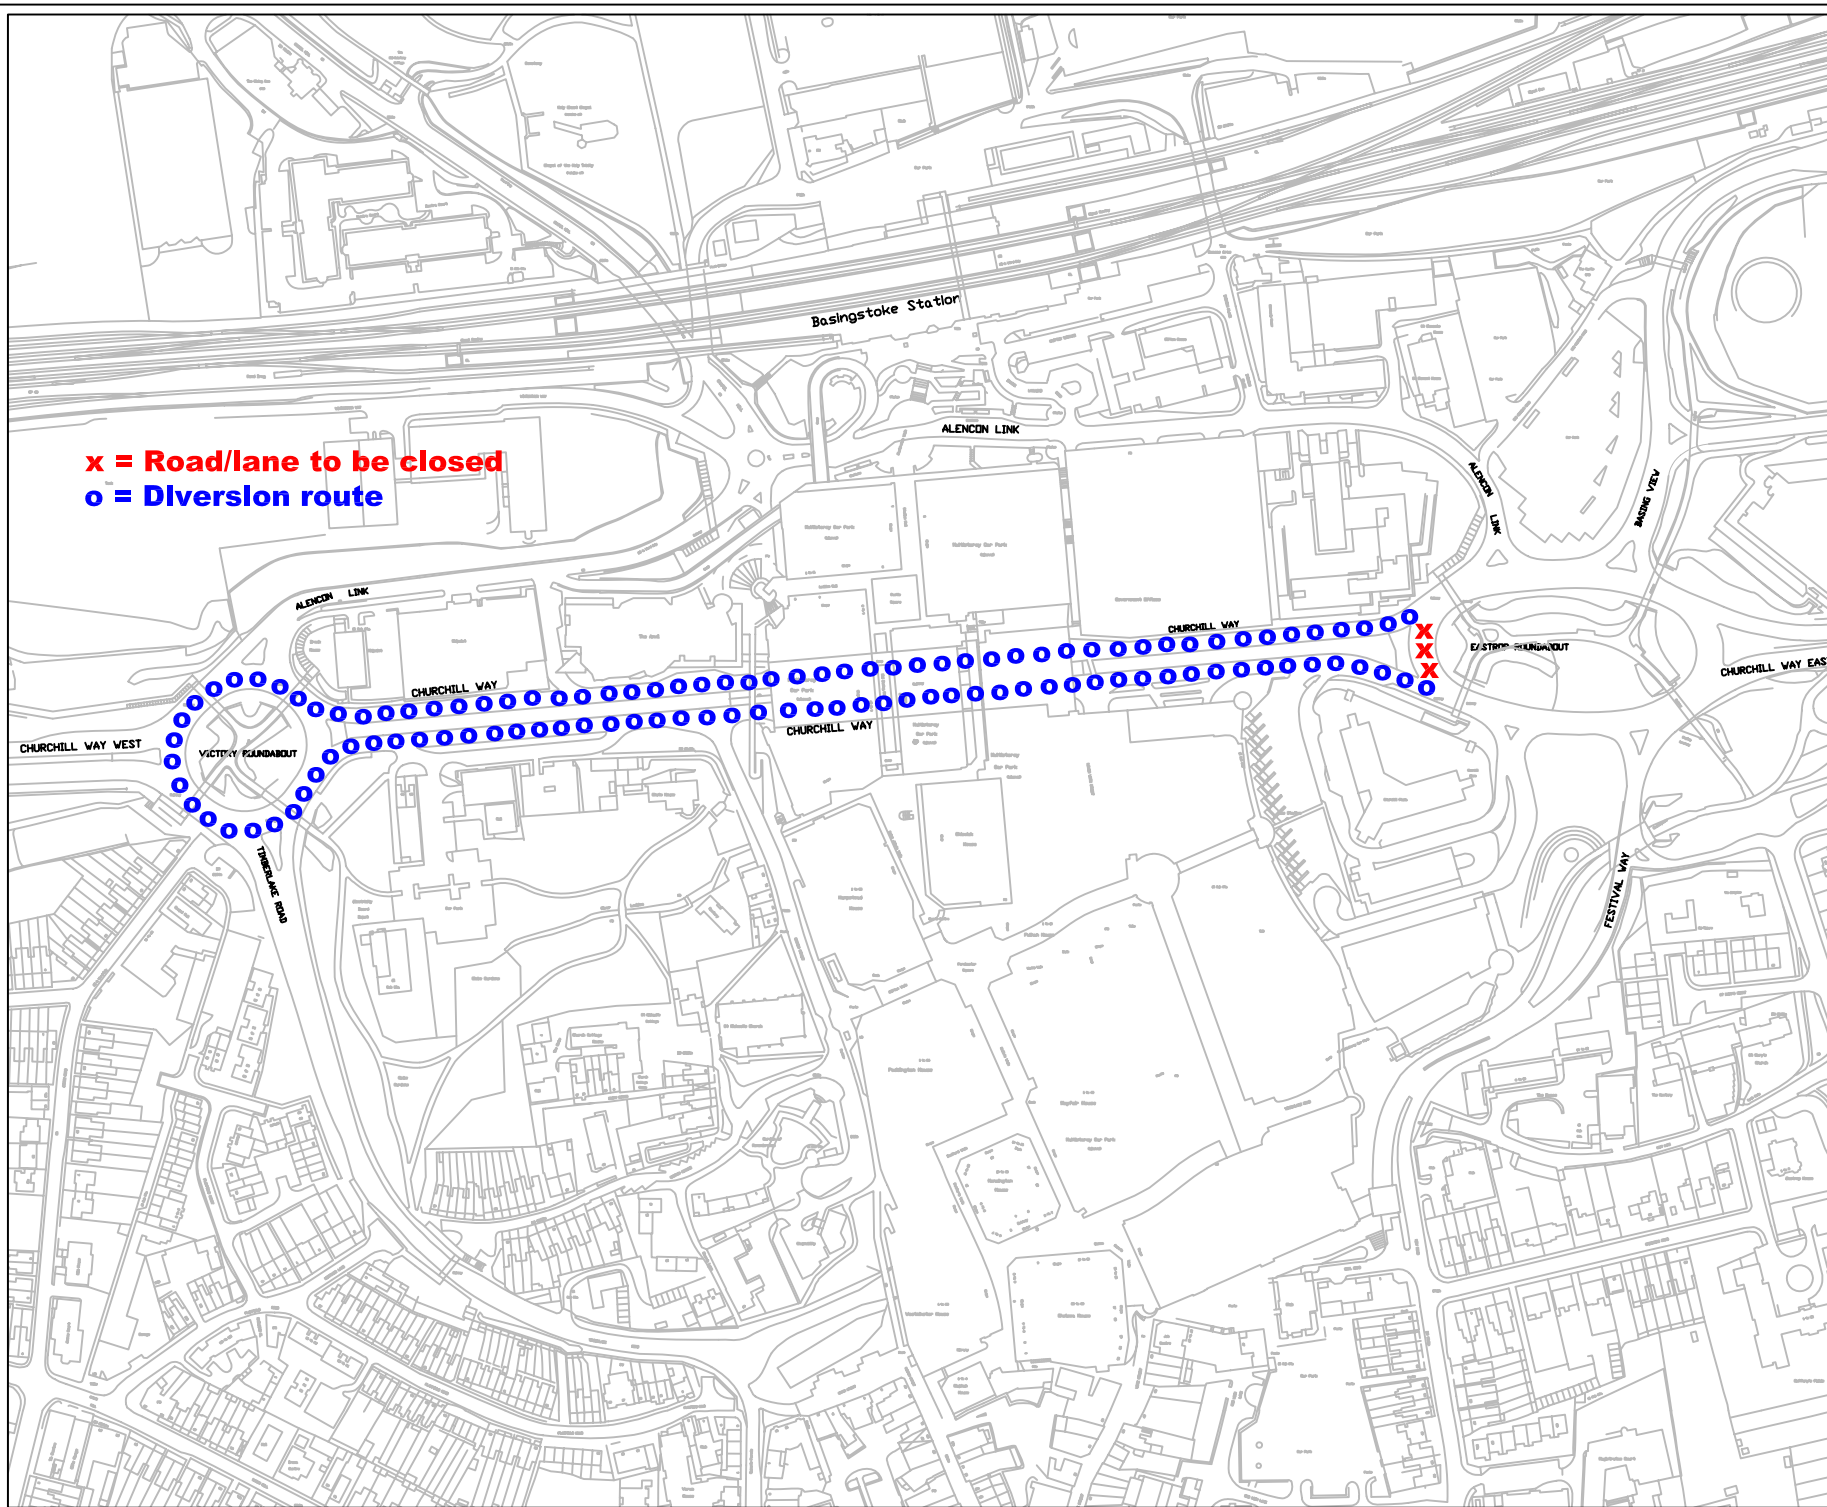

x = Road/lane to be closed
o = Diversion route

ROAD CLOSURE

Rev	Description	Date
-	n/a	-

Reproduced from the O.S. Digital mapping with the permission of the Controller of H.M.S.O. License No. 100019356 (c) Crown Copyright. Unauthorised reproduction infringes Crown Copyright and may lead to prosecution or civil proceedings.

PROJECT INFORMATION

**EASTROP ROUNDABOUT
PARTIAL ROAD CLOSURE
FOR CLANCY DOCWRA**

Scale	Checked by	Date
not to scale		
Plotted at	Drawn by	Date
A4	J.Daly	19.6.09



**Basingstoke
and Deane**

NEIGHBOURHOOD DEVELOPMENT UNIT
CIVIC OFFICES
LONDON ROAD
BASINGSTOKE
HAMPSHIRE
RG21 4AH

(01256) 844844

(01256) 845200

www.basingstoke.gov.uk

neighbourhood.dev@basingstoke.gov.uk

Team	File no.	Dwg no.	Rev
		33/100	