
SHEET REVISION NUMBER - 0

AREA CODE: AS 68

SHEET ACTIVE FROM - 14 April 2018

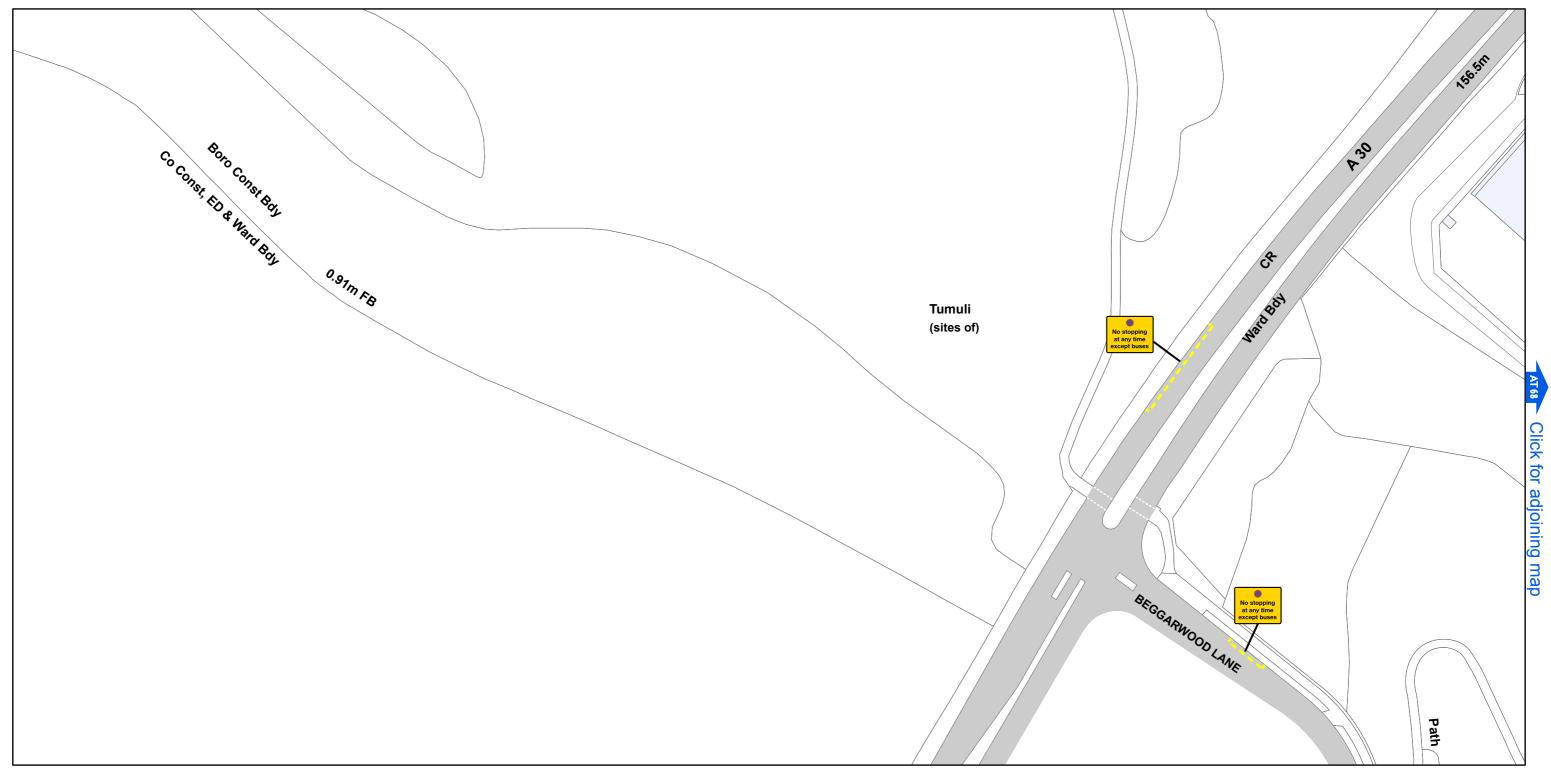

SCALE - 1:1,250 @ A3



Basingstoke and Deane Borough Council

(Prohibition and Restriction of Waiting and Loading

and Parking Places) (Consolidation) Order 2018



Basingstoke and Deane Borough Council Civic Offices London Road

London Road Basingstoke Hampshire RG21 4AH