


# AREA CODE: AT 15

SHEET REVISION NUMBER - 0

SHEET ACTIVE FROM - 14 April 2018

[AT 14](#) Click for adjoining map

[Click for adjoining map](#)

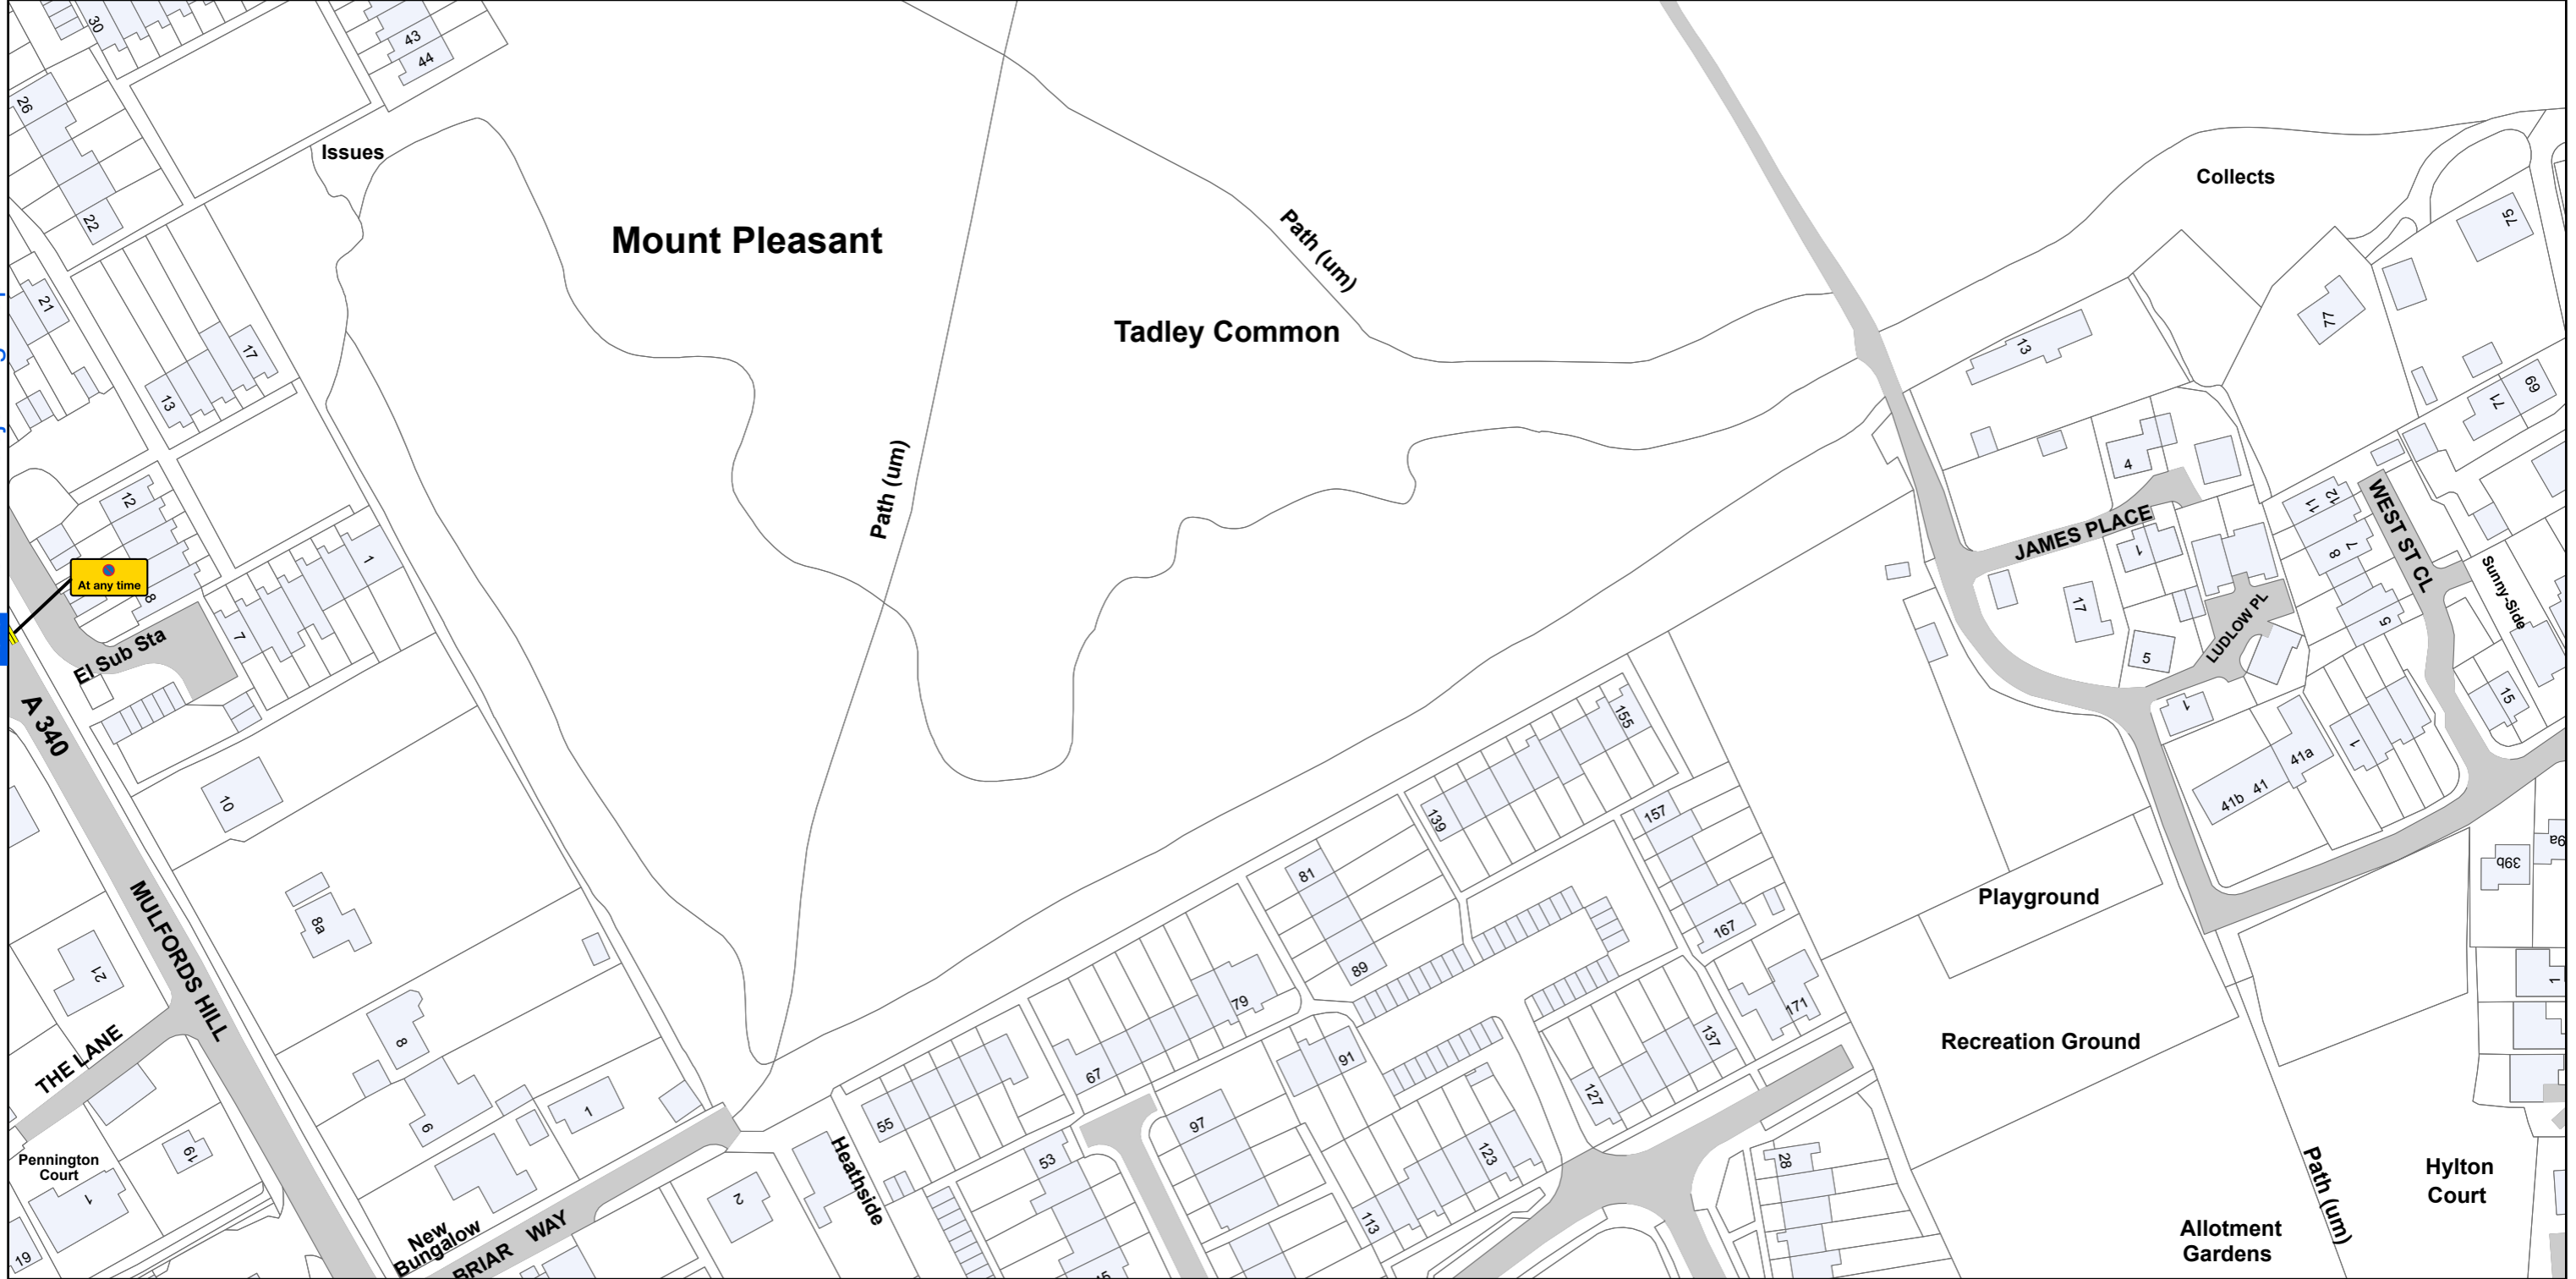

[AT 16](#) Click for adjoining map

SCALE - 1:1,250 @ A3



Basingstoke and Deane Borough Council  
(Prohibition and Restriction of Waiting and Loading  
and Parking Places) (Consolidation) Order 2018



**Basingstoke  
and Deane**

Basingstoke and Deane Borough Council  
Civic Offices  
London Road  
Basingstoke  
Hampshire  
RG21 4AH

© Crown copyright and database rights 2018 Ordnance Survey LA100019356

Produced by JL Mapping Services Ltd