


AREA CODE: AT 67

SHEET REVISION NUMBER - 0

SHEET ACTIVE FROM - 14 April 2018

[AT 66](#) Click for adjoining map

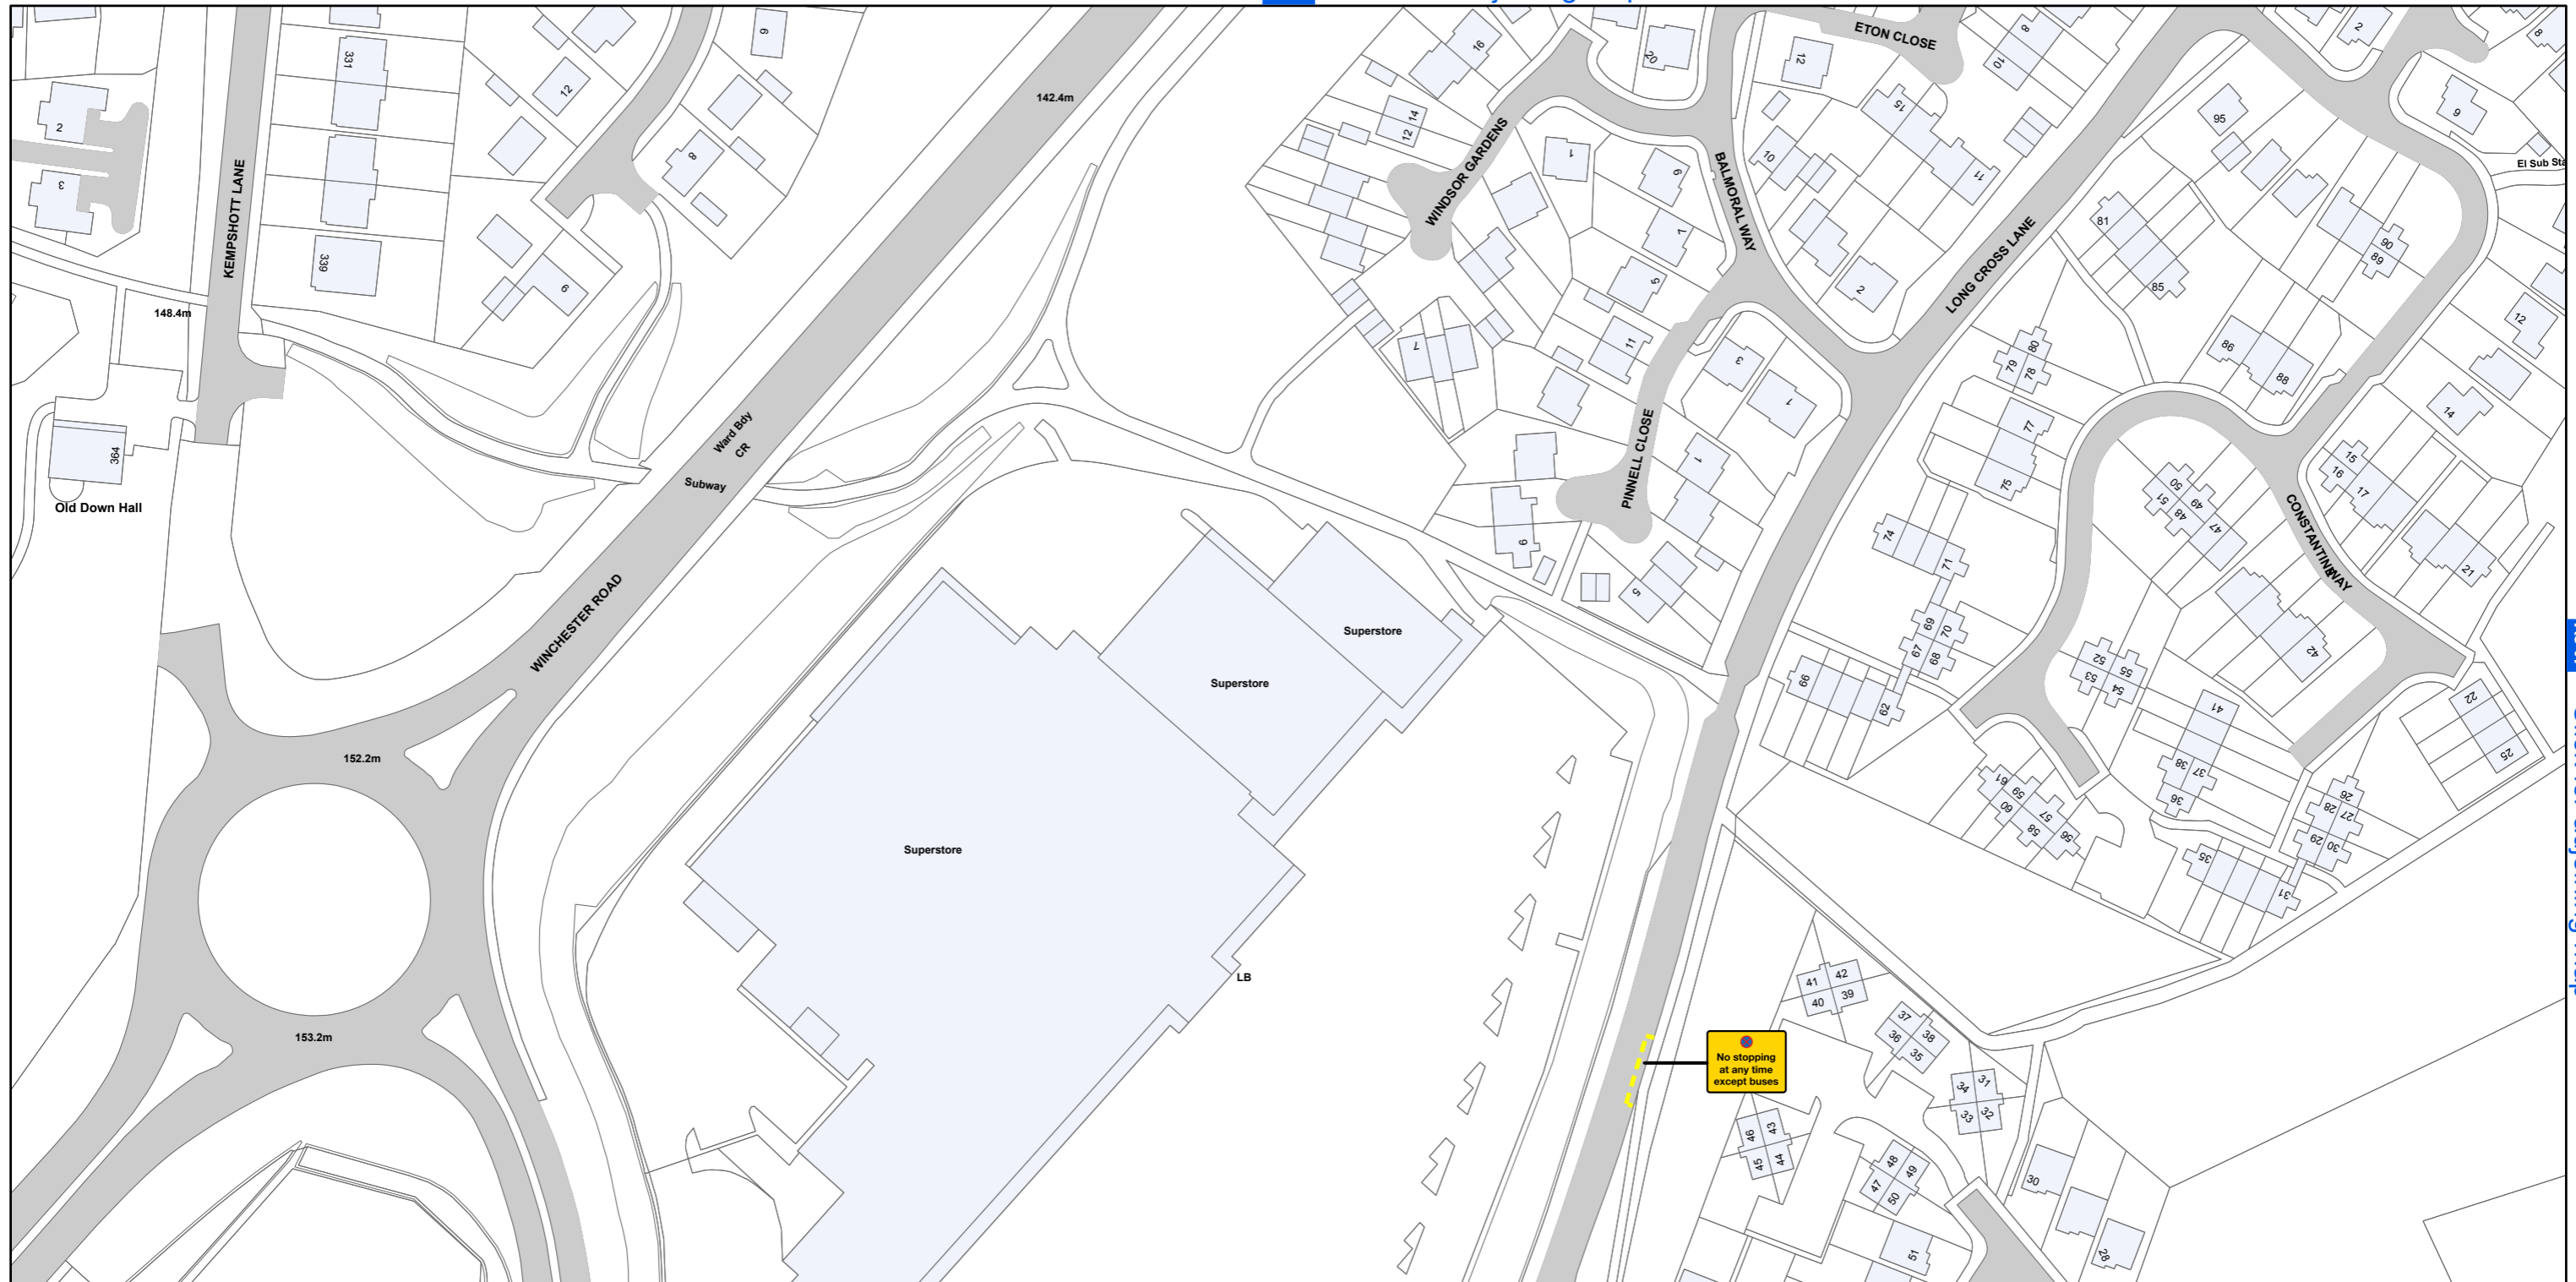

[AT 67](#) Click for adjoining map

[AT 68](#) Click for adjoining map

SCALE - 1:1,250 @ A3



Basingstoke and Deane Borough Council
(Prohibition and Restriction of Waiting and Loading
and Parking Places) (Consolidation) Order 2018



**Basingstoke
and Deane**

Basingstoke and Deane Borough Council
Civic Offices
London Road
Basingstoke
Hampshire
RG21 4AH

© Crown copyright and database rights 2018 Ordnance Survey LA100019356

Produced by JL Mapping Services Ltd