

# AREA CODE: AT 68


SHEET REVISION NUMBER - 0

SHEET ACTIVE FROM - 14 April 2018

[AT 67](#) Click for adjoining map

[AS 68](#) Click for adjoining map

[AU 68](#) Click for adjoining map

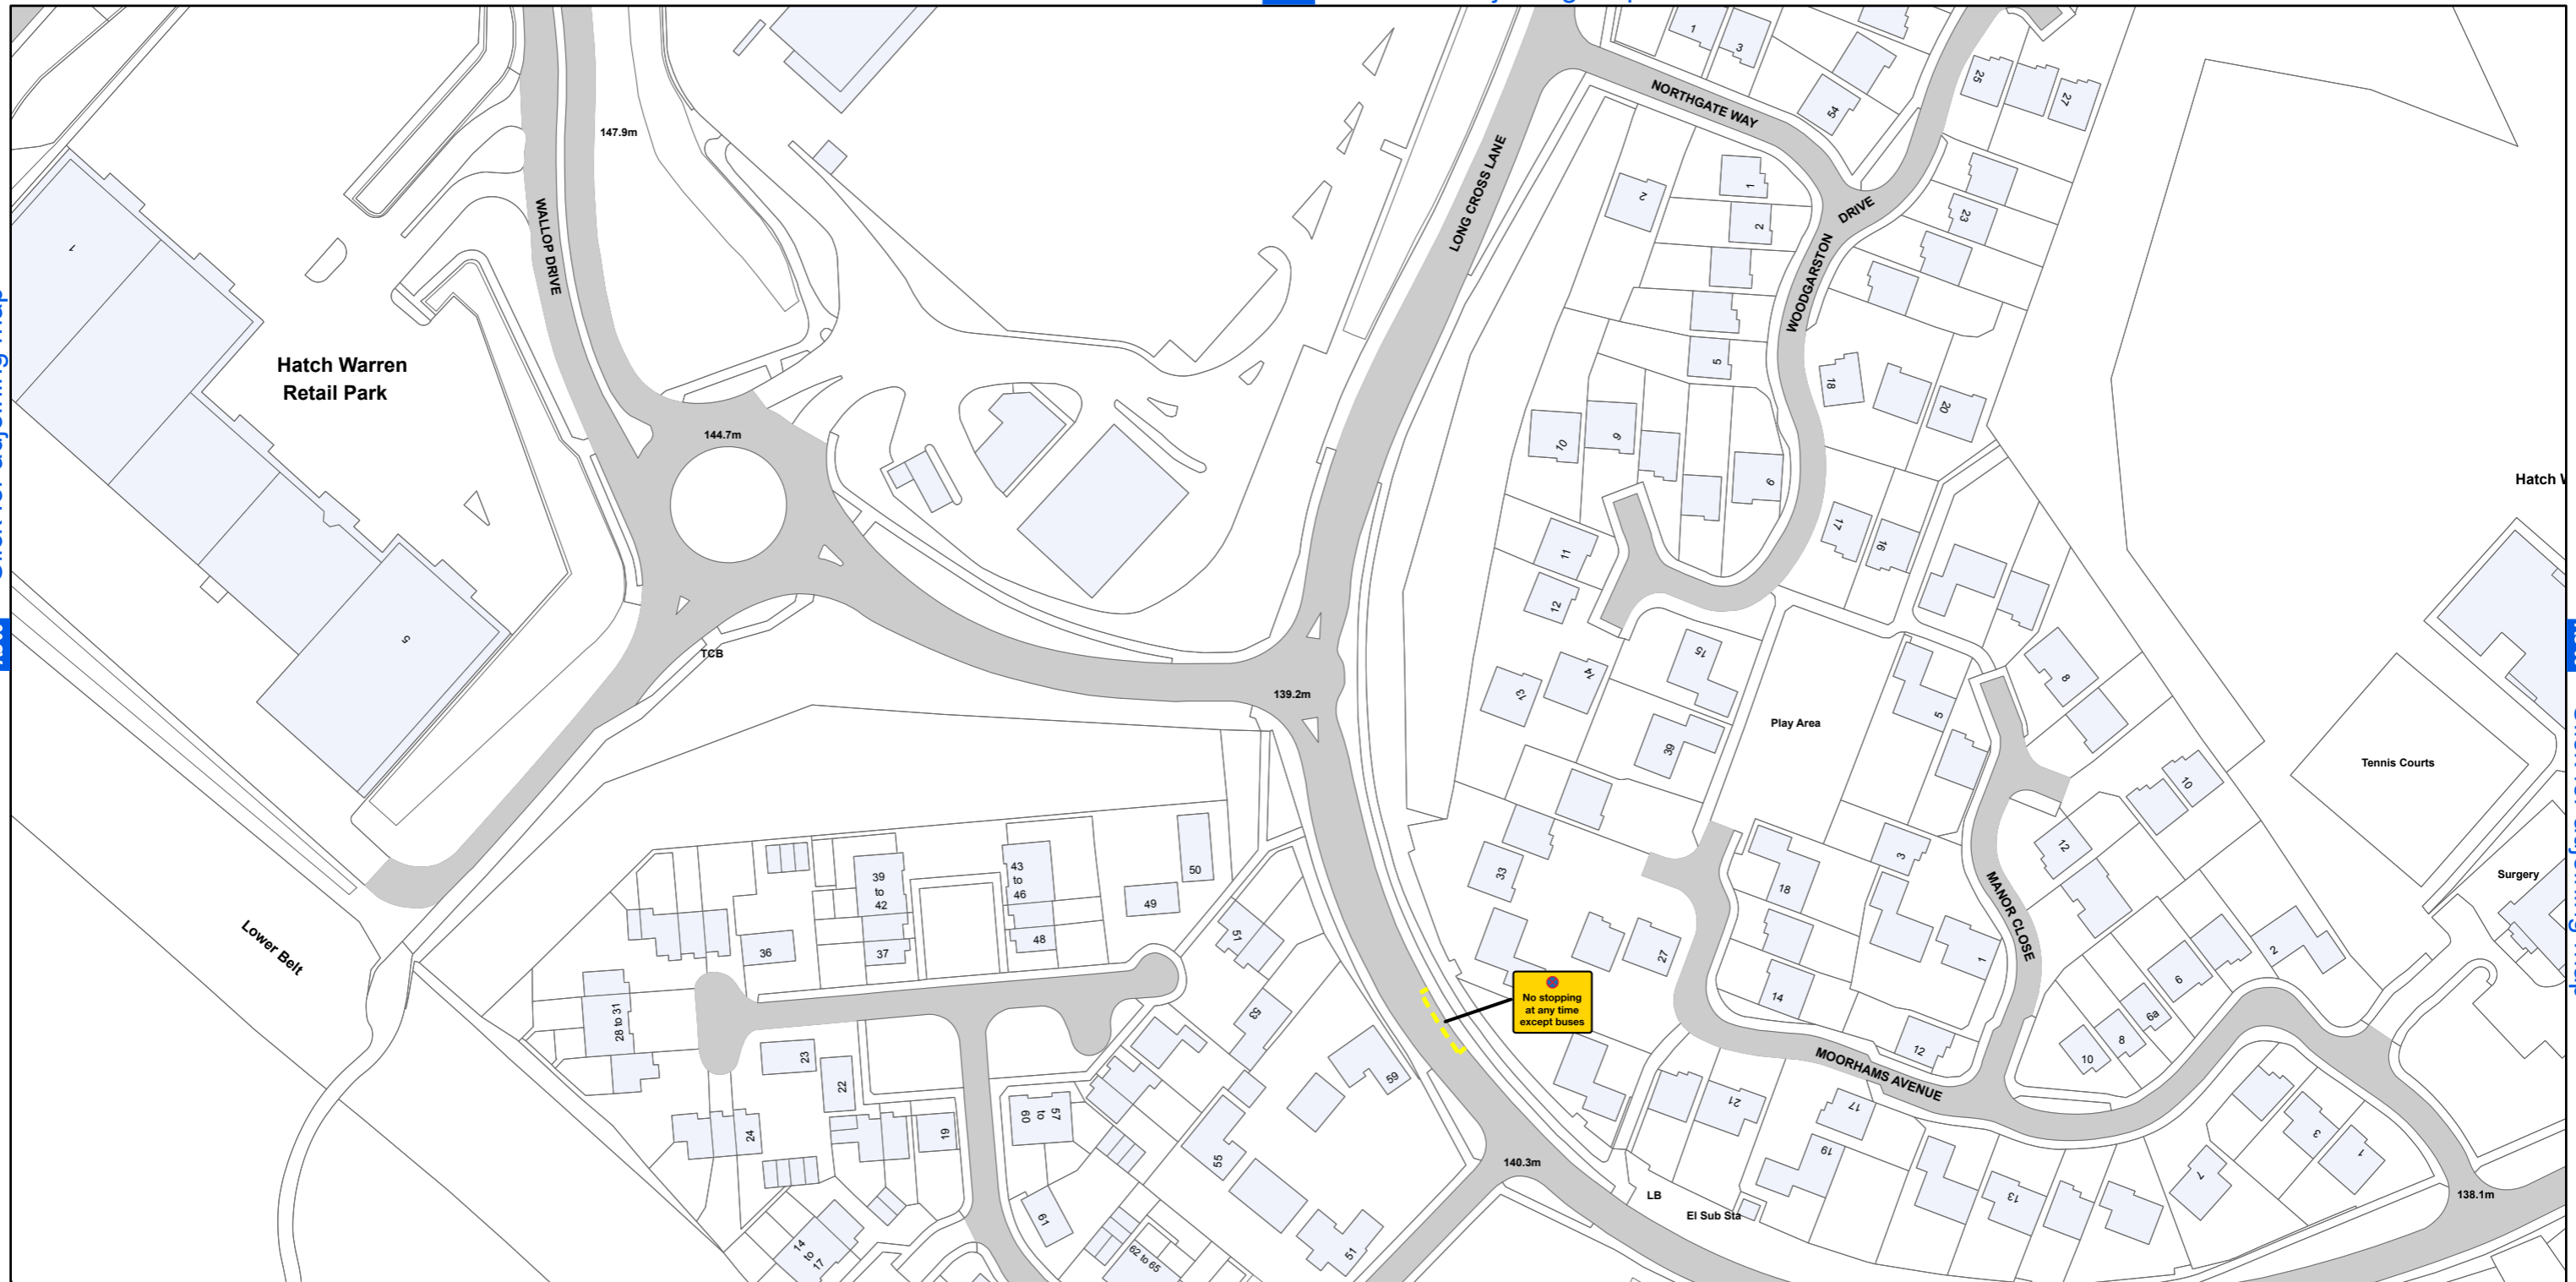

SCALE - 1:1,250 @ A3



Basingstoke and Deane Borough Council  
(Prohibition and Restriction of Waiting and Loading  
and Parking Places) (Consolidation) Order 2018



Basingstoke  
and Deane

Basingstoke and Deane Borough Council  
Civic Offices  
London Road  
Basingstoke  
Hampshire  
RG21 4AH

© Crown copyright and database rights 2018 Ordnance Survey LA100019356

Produced by JL Mapping Services Ltd