
Plan No: AV44

Plan No: AV44

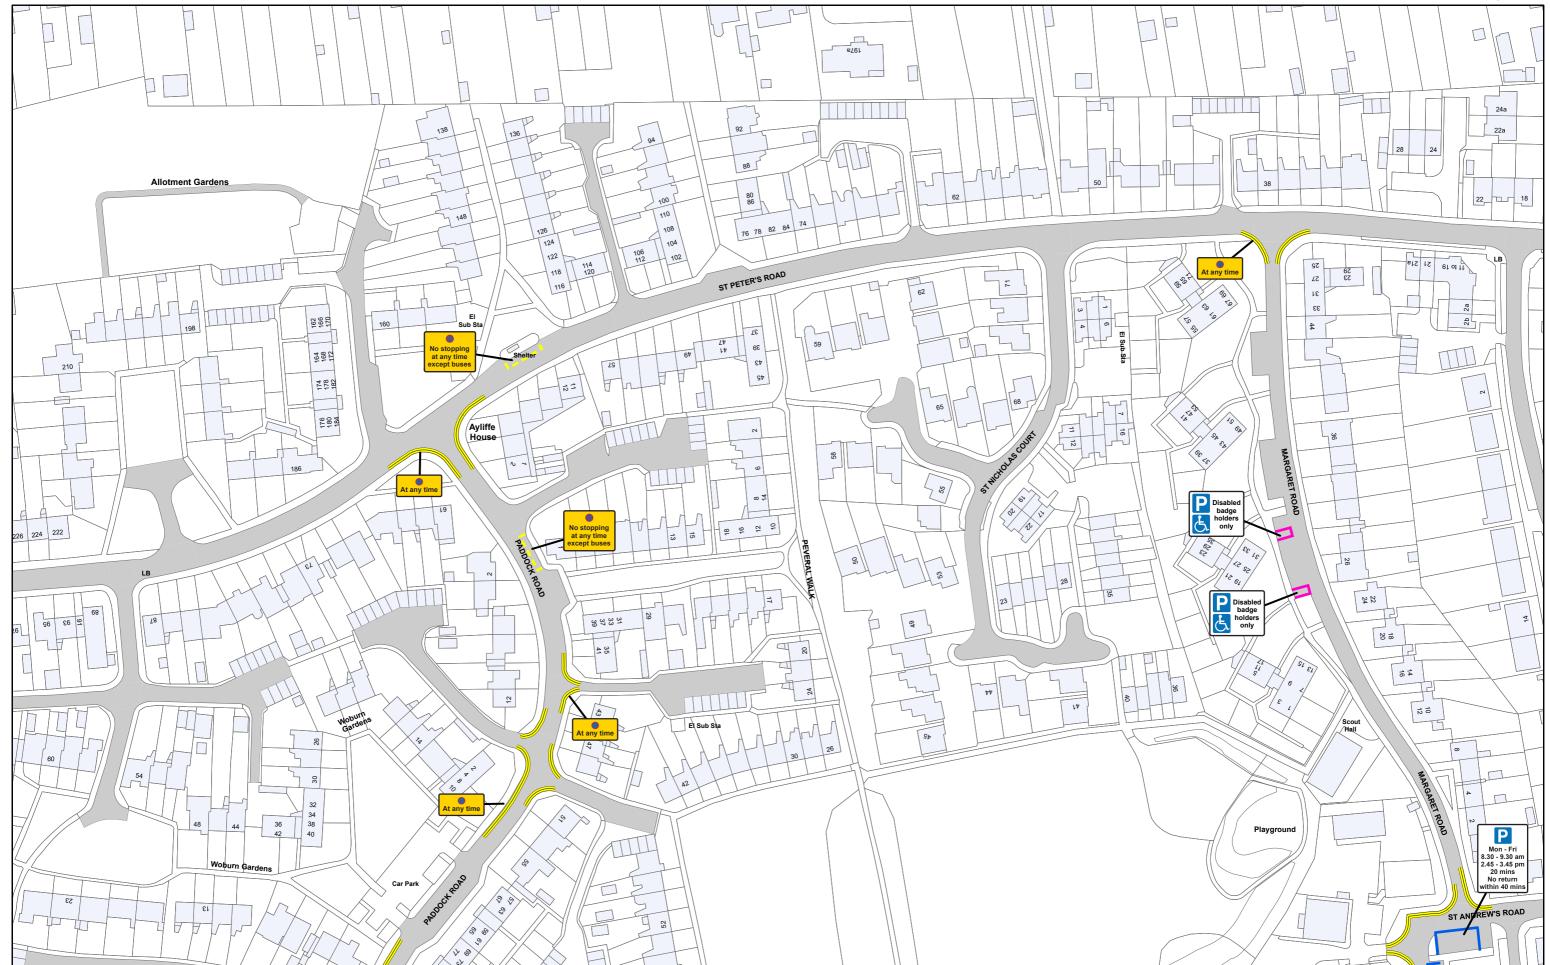

Basingstoke and Deane Borough Council (Prohibition and Restriction of Waiting and Loading and Parking Places) (Consolidation) Order 2021

© Crown copyright and database rights 2021 Ordnance Survey LA100019356

SCALE - 1:1,250 @ A3

Basingstoke and Deane

Basingstoke and Deane Borough Council Civic Offices, London Road Basingstoke Hampshire RG21 4AH