


[AW 53](#) Click for adjoining map

Click for adjoining map

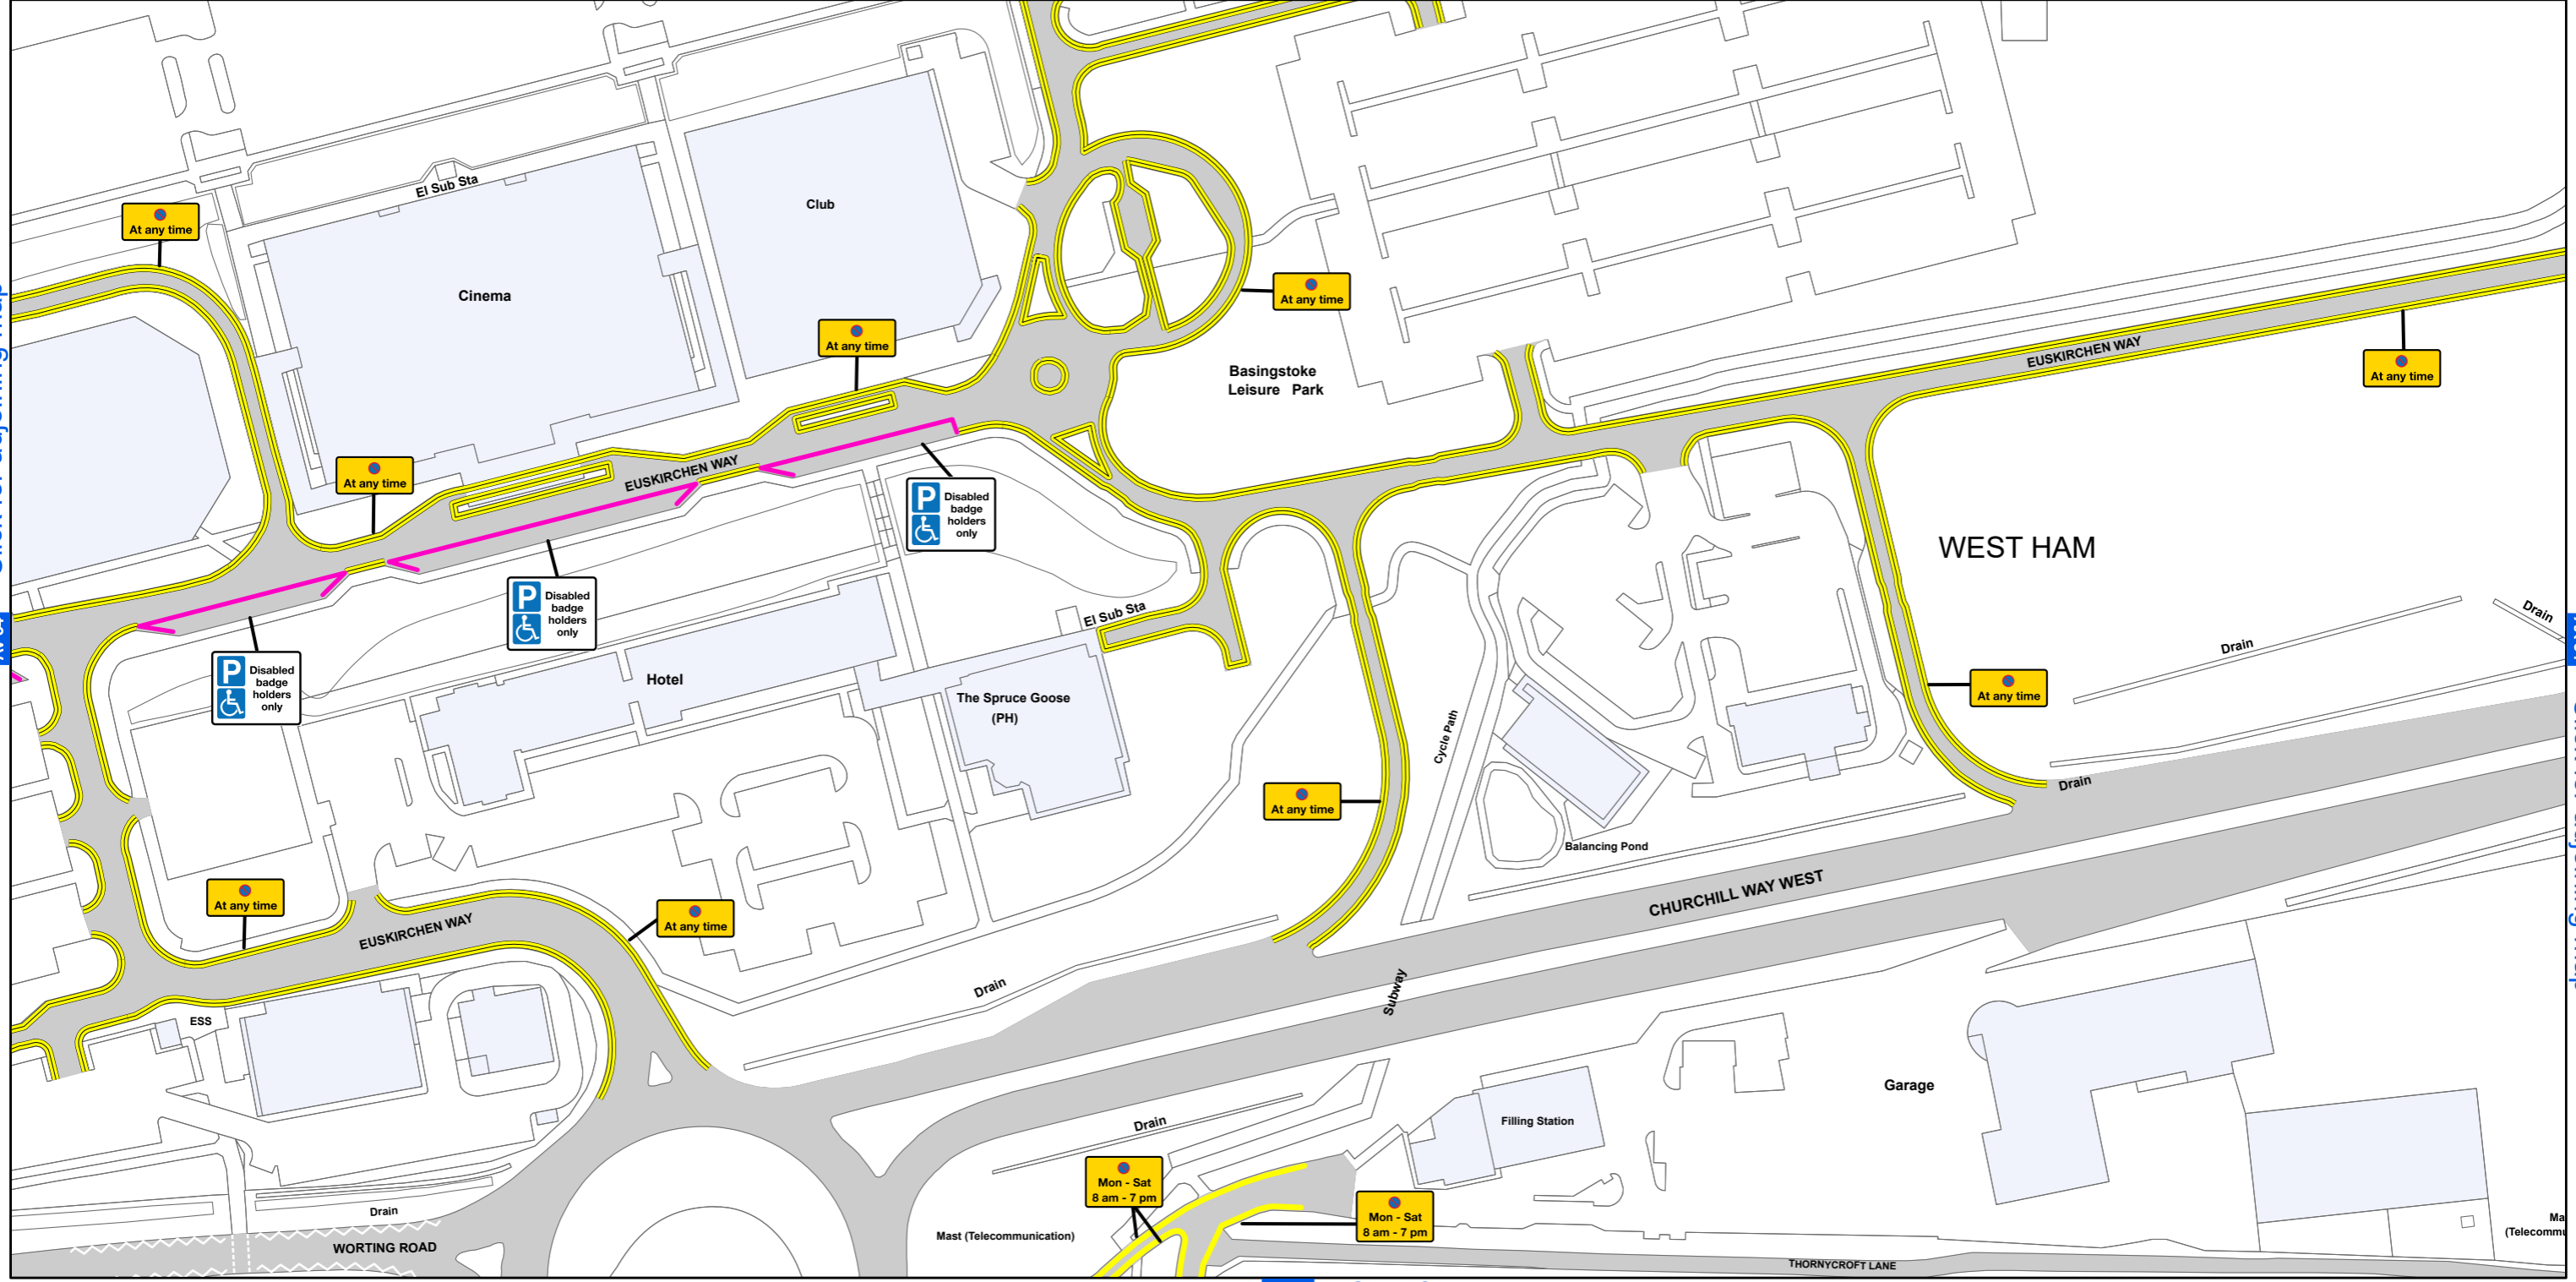

Click for adjoining map

[AW 55](#) Click for adjoining map

SCALE - 1:1,250 @ A3



Basingstoke and Deane Borough Council  
(Prohibition and Restriction of Waiting and Loading  
and Parking Places) (Consolidation) Order 2018



## Basingstoke and Deane

Basingstoke and Deane Borough Council  
Civic Offices  
London Road  
Basingstoke  
Hampshire  
RG21 4AH