


# AREA CODE: AW 64

SHEET REVISION NUMBER - 1

SHEET ACTIVE FROM - 13 October 2018

[AW 63](#) Click for adjoining map

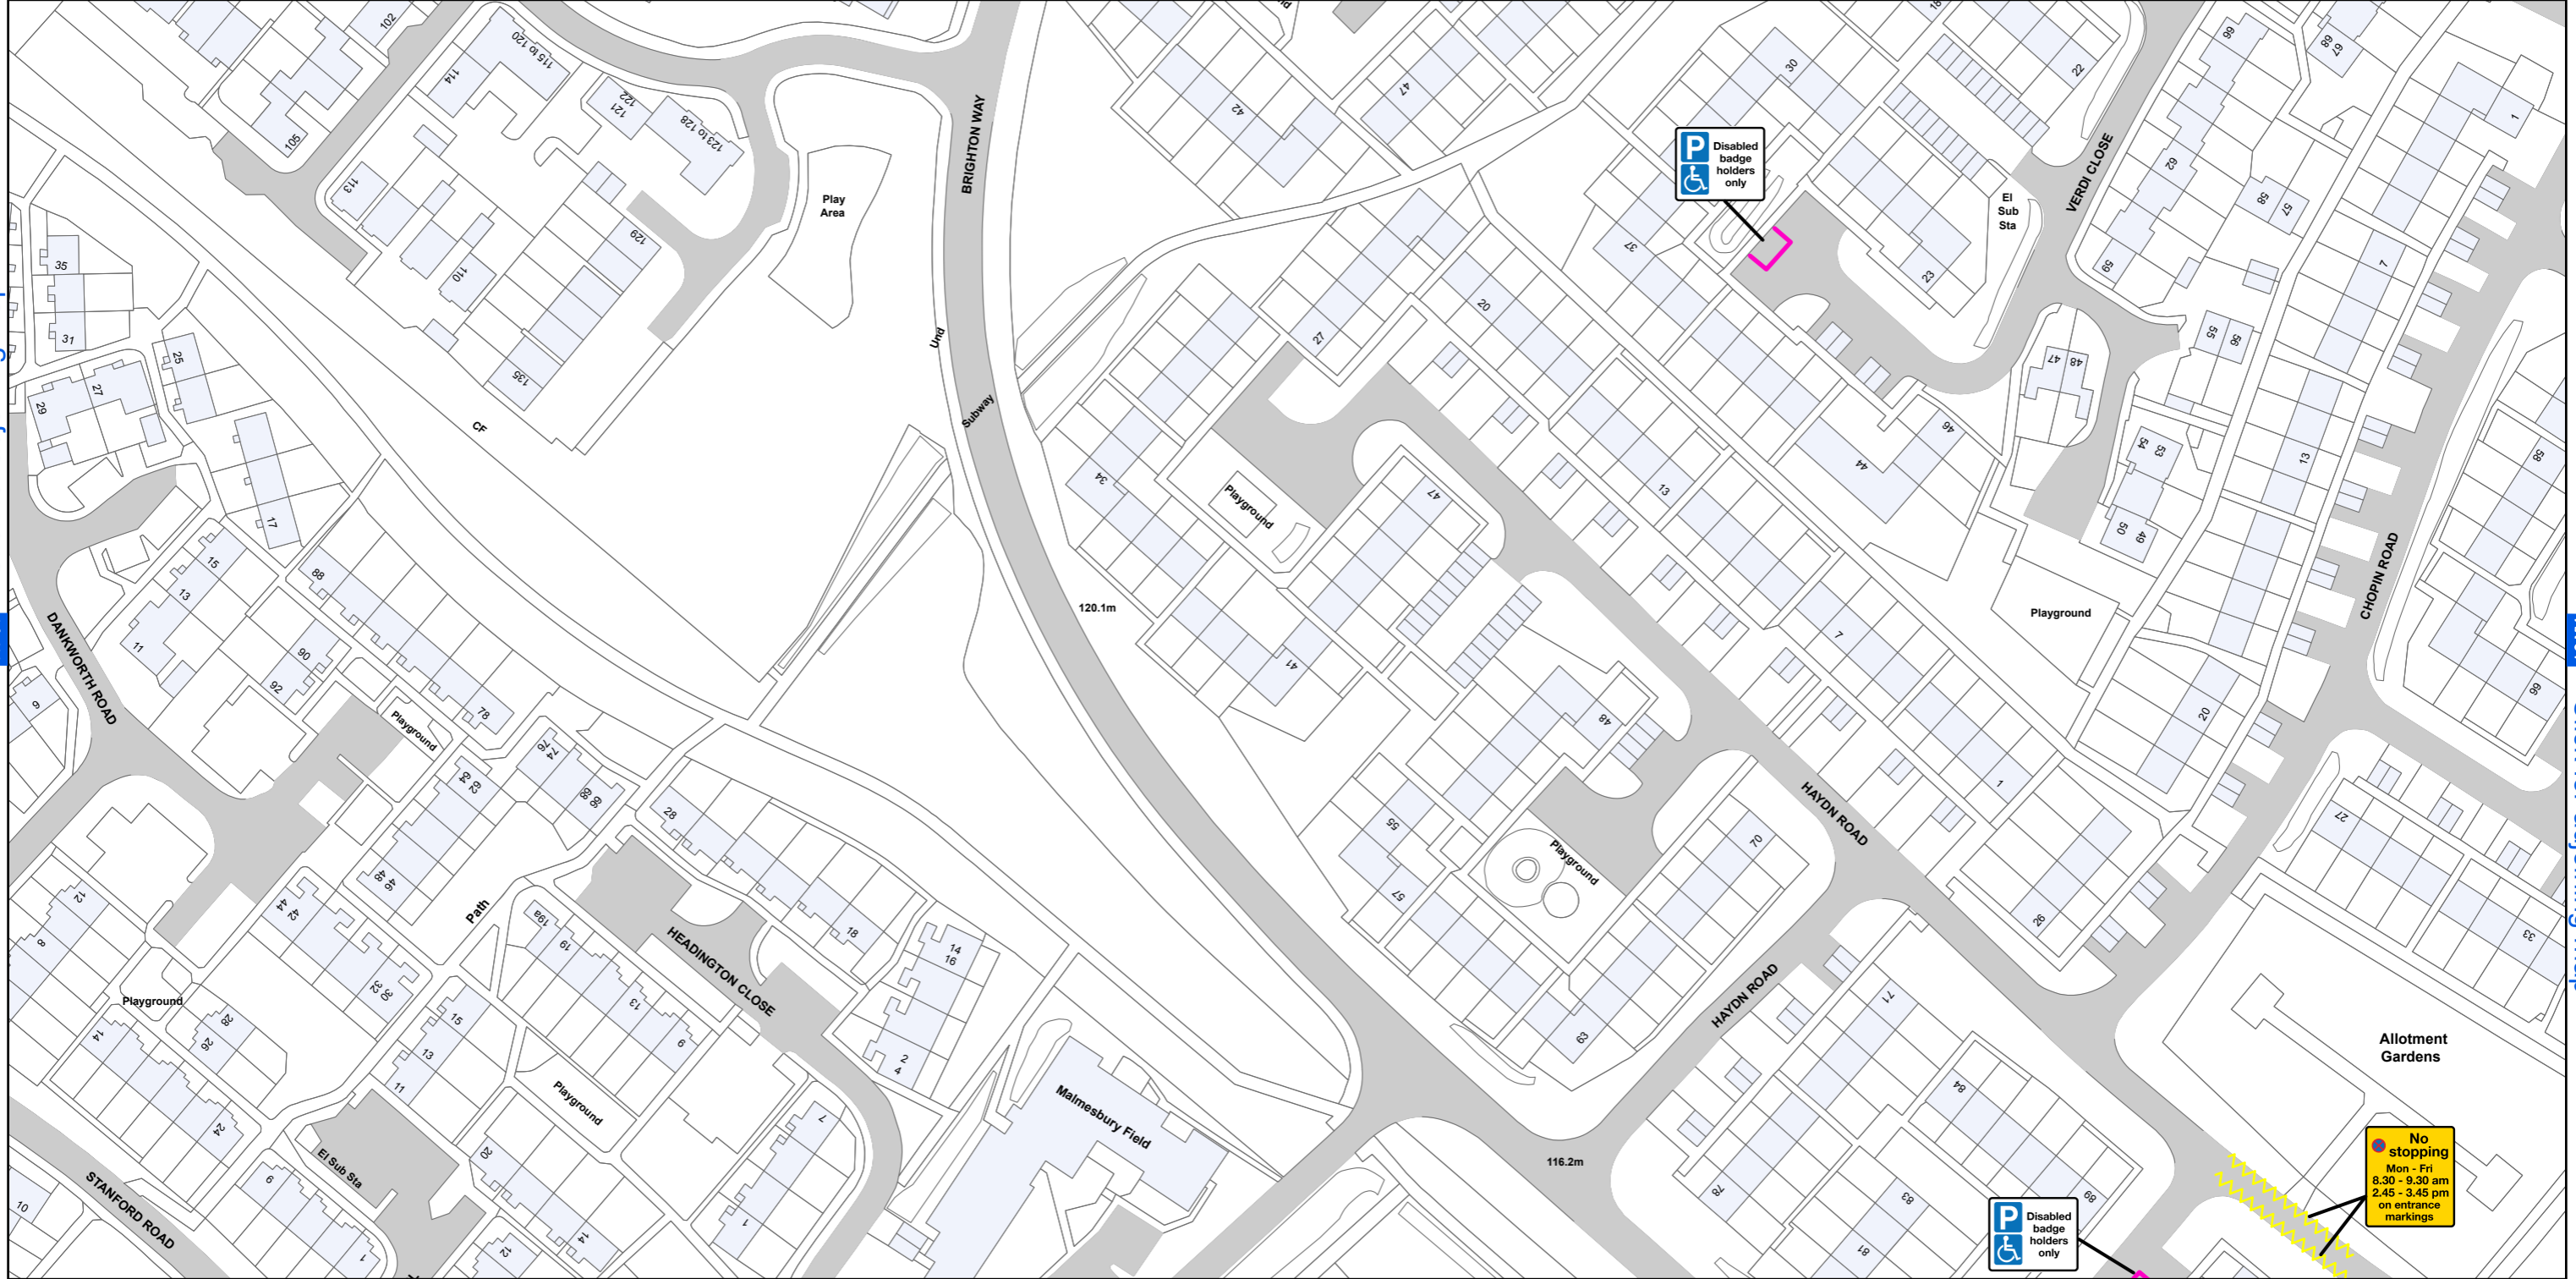

AV 64 Click for adjoining map

AX 64 Click for adjoining map

AW 65 Click for adjoining map

SCALE - 1:1,250 @ A3



Basingstoke and Deane Borough Council  
(Prohibition and Restriction of Waiting and Loading  
and Parking Places) (Consolidation) Order 2018



## Basingstoke and Deane

Basingstoke and Deane Borough Council  
Civic Offices  
London Road  
Basingstoke  
Hampshire  
RG21 4AH

© Crown copyright and database rights 2018 Ordnance Survey LA100019356

Produced by JL Mapping Services Ltd