


[AX 50](#) [Click for adjoining map](#)

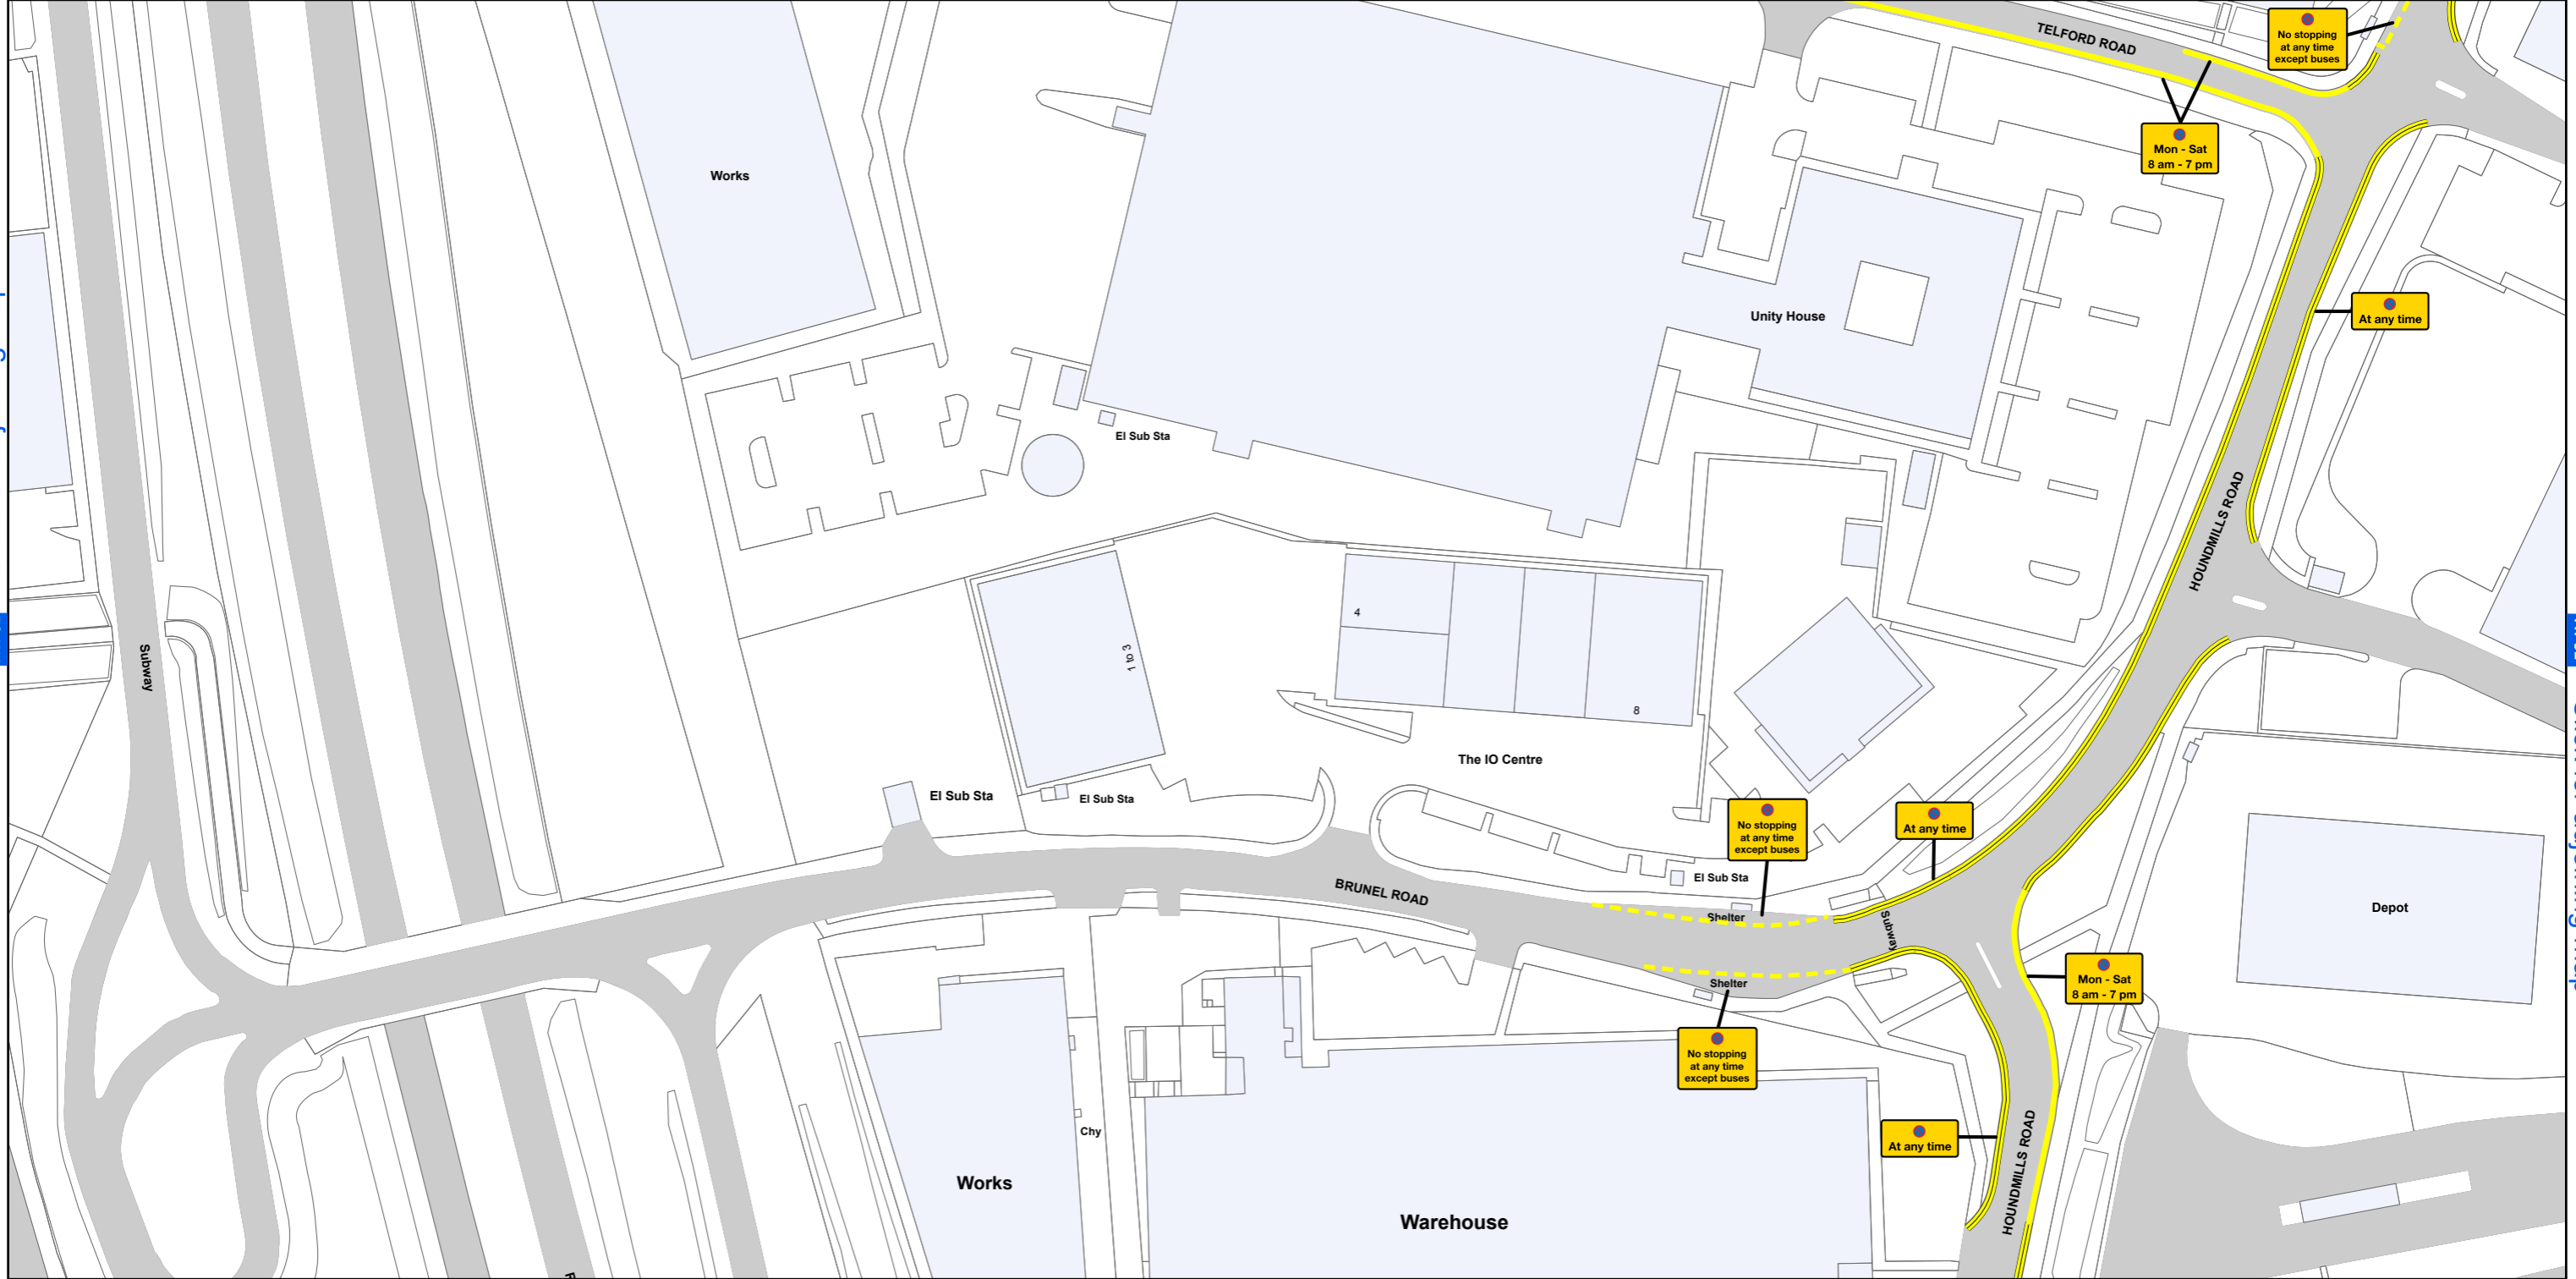

SCALE - 1:1,250 @ A3



Basingstoke and Deane Borough Council
(Prohibition and Restriction of Waiting and Loading
and Parking Places) (Consolidation) Order 2018



**Basingstoke
and Deane**

Basingstoke and Deane Borough Council
Civic Offices
London Road
Basingstoke
Hampshire
RG21 4AH