
## SHEET REVISION NUMBER - 0

## AREA CODE: AX 54

## SHEET ACTIVE FROM - 14 April 2018

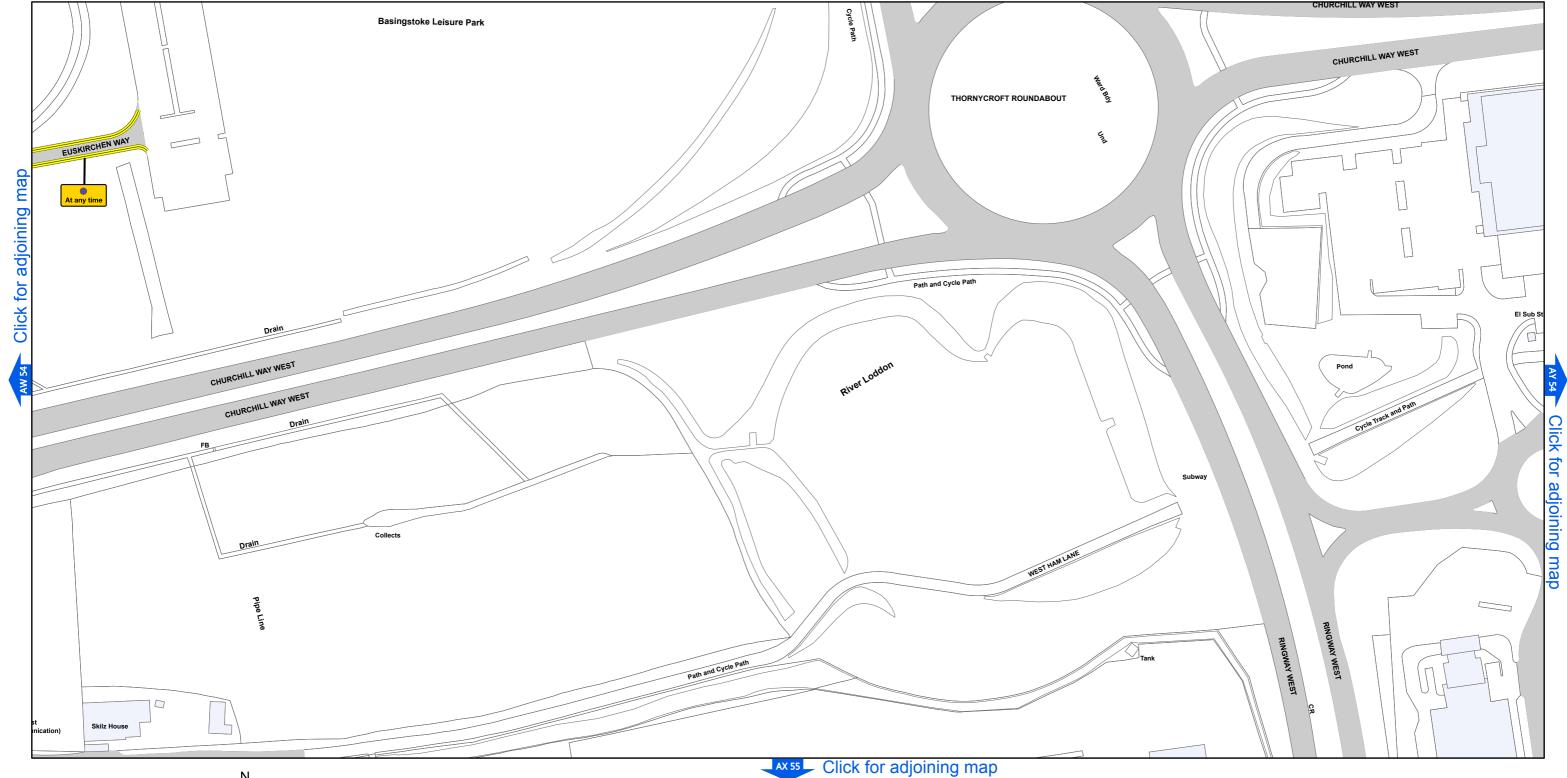

SCALE - 1:1,250 @ A3



Basingstoke and Deane Borough Council

(Prohibition and Restriction of Waiting and Loading

and Parking Places) (Consolidation) Order 2018



Basingstoke and Deane Borough Council

Civic Offices
London Road
Basingstoke
Hampshire
RG21 4AH

© Crown copyright and database rights 2018 Ordnance Survey LA100019356