


AREA CODE: BA 51

SHEET REVISION NUMBER - 0

SHEET ACTIVE FROM - 14 April 2018

[BA 50](#) Click for adjoining map

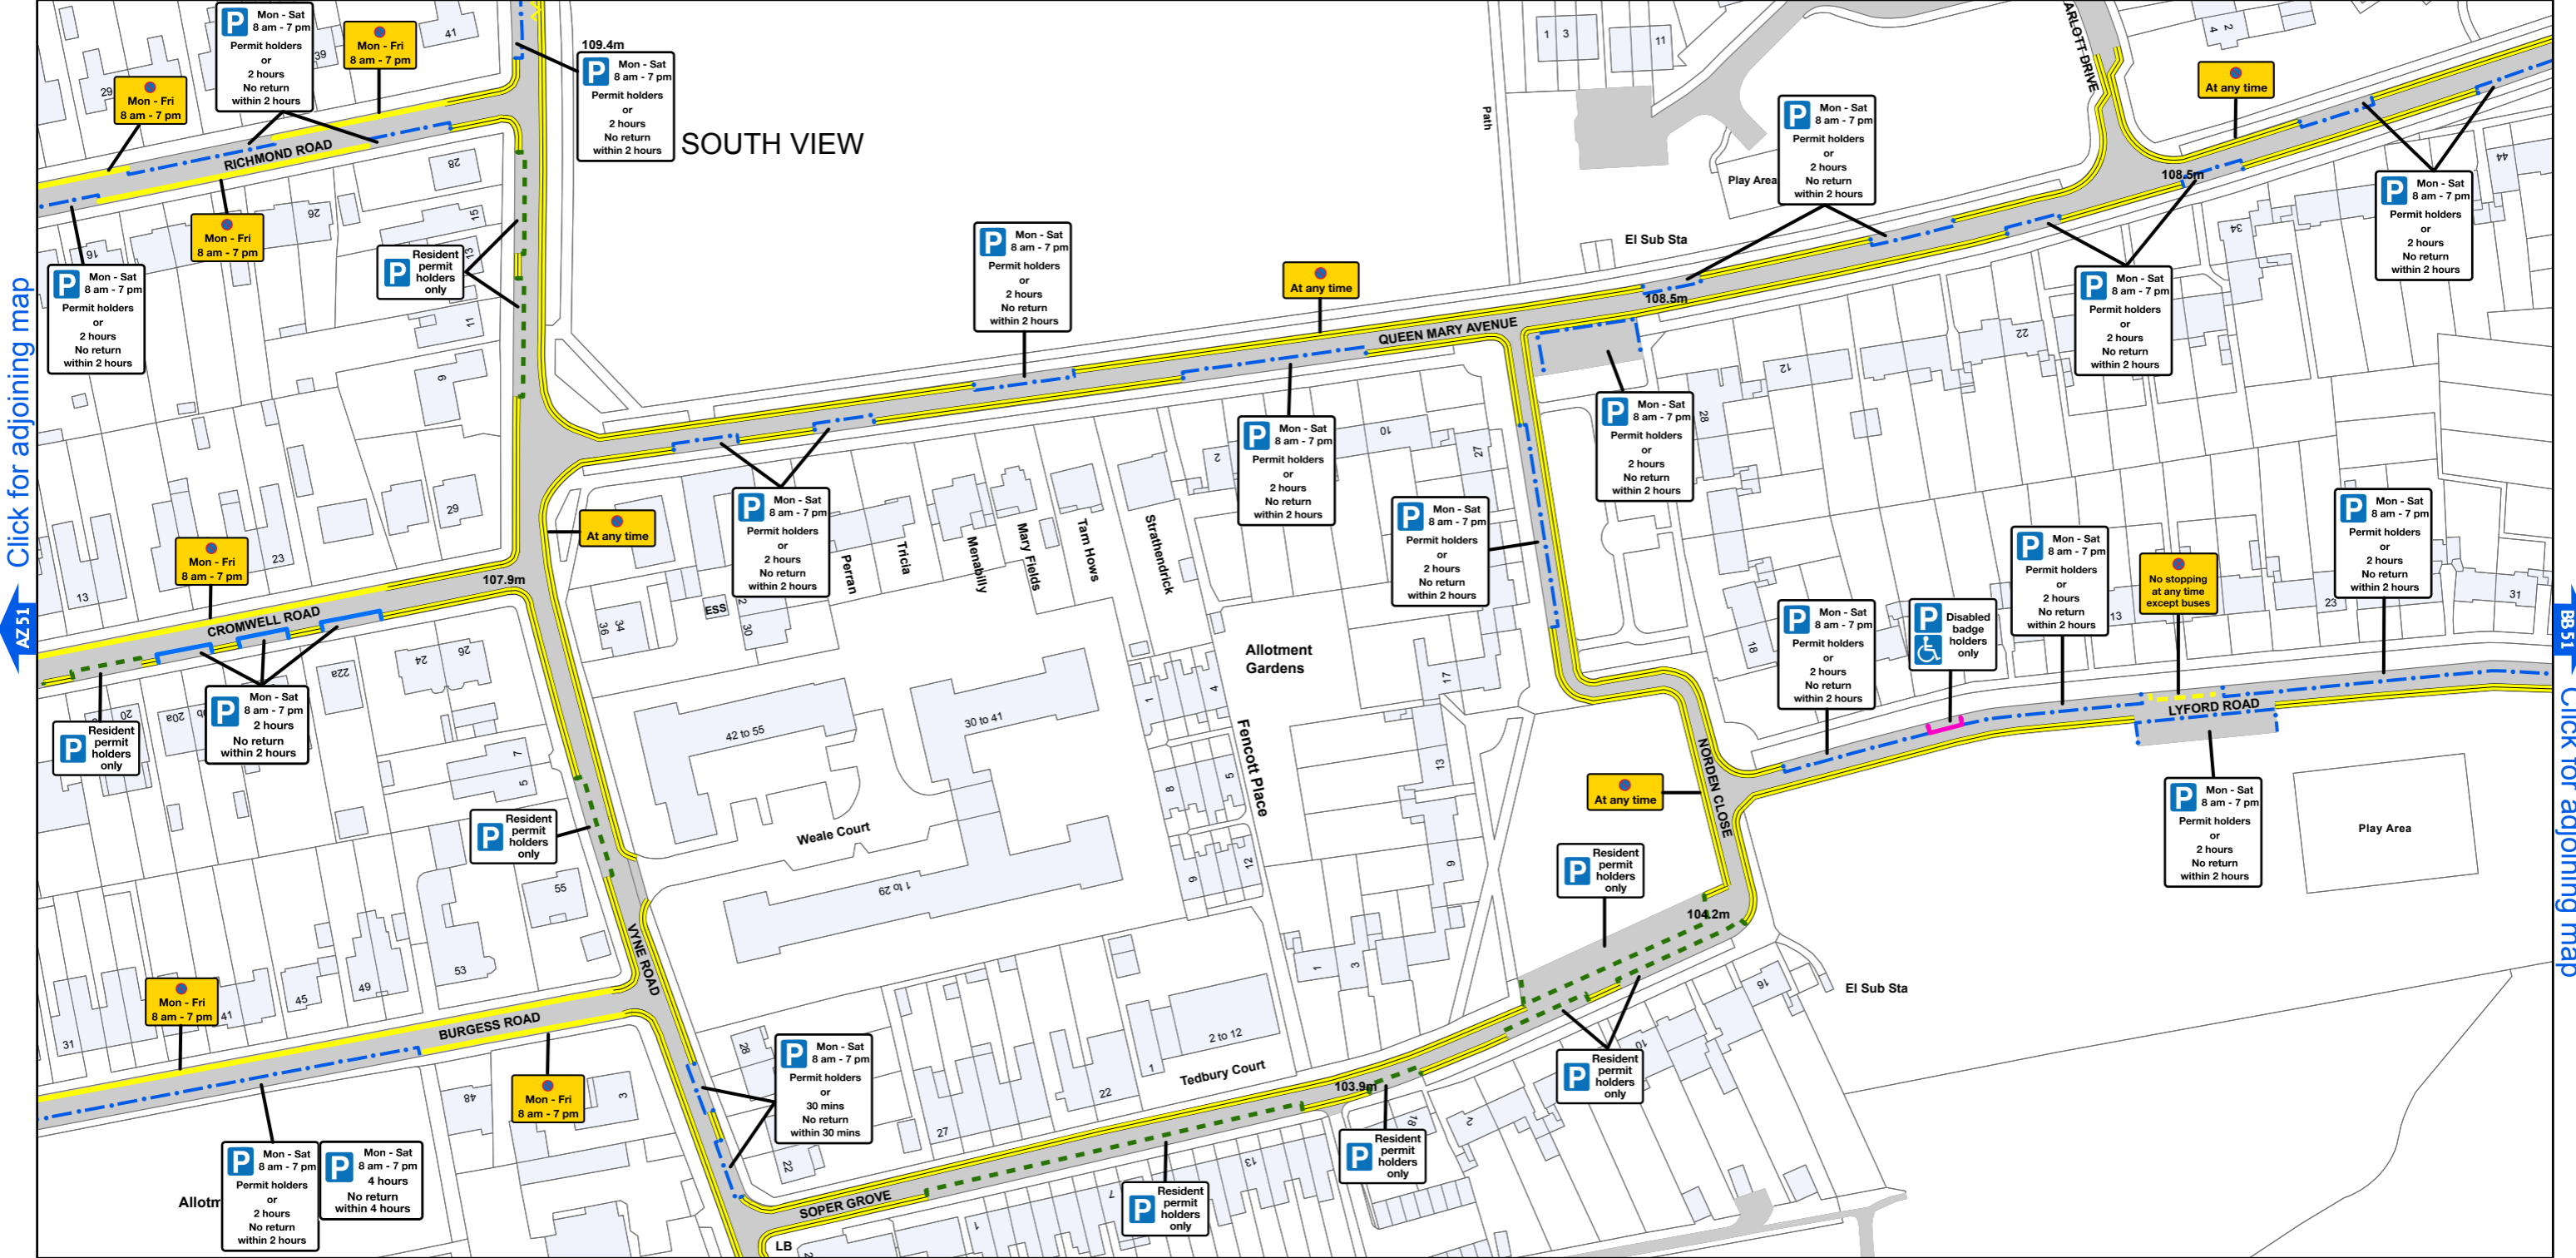

Click for adjoining map

Click for adjoining map

[BA 52](#) Click for adjoining map

SCALE - 1:1,250 @ A3



Basingstoke and Deane Borough Council
 (Prohibition and Restriction of Waiting and Loading
 and Parking Places) (Consolidation) Order 2018



**Basingstoke
and Deane**

Basingstoke and Deane Borough Council
 Civic Offices
 London Road
 Basingstoke
 Hampshire
 RG21 4AH

© Crown copyright and database rights 2018 Ordnance Survey LA100019356

Produced by JL Mapping Services Ltd