

# AREA CODE: BA 52


SHEET REVISION NUMBER - 0

SHEET ACTIVE FROM - 14 April 2018

[BA 51](#) Click for adjoining map

[AZ 52](#) Click for adjoining map

[BB 52](#) Click for adjoining map

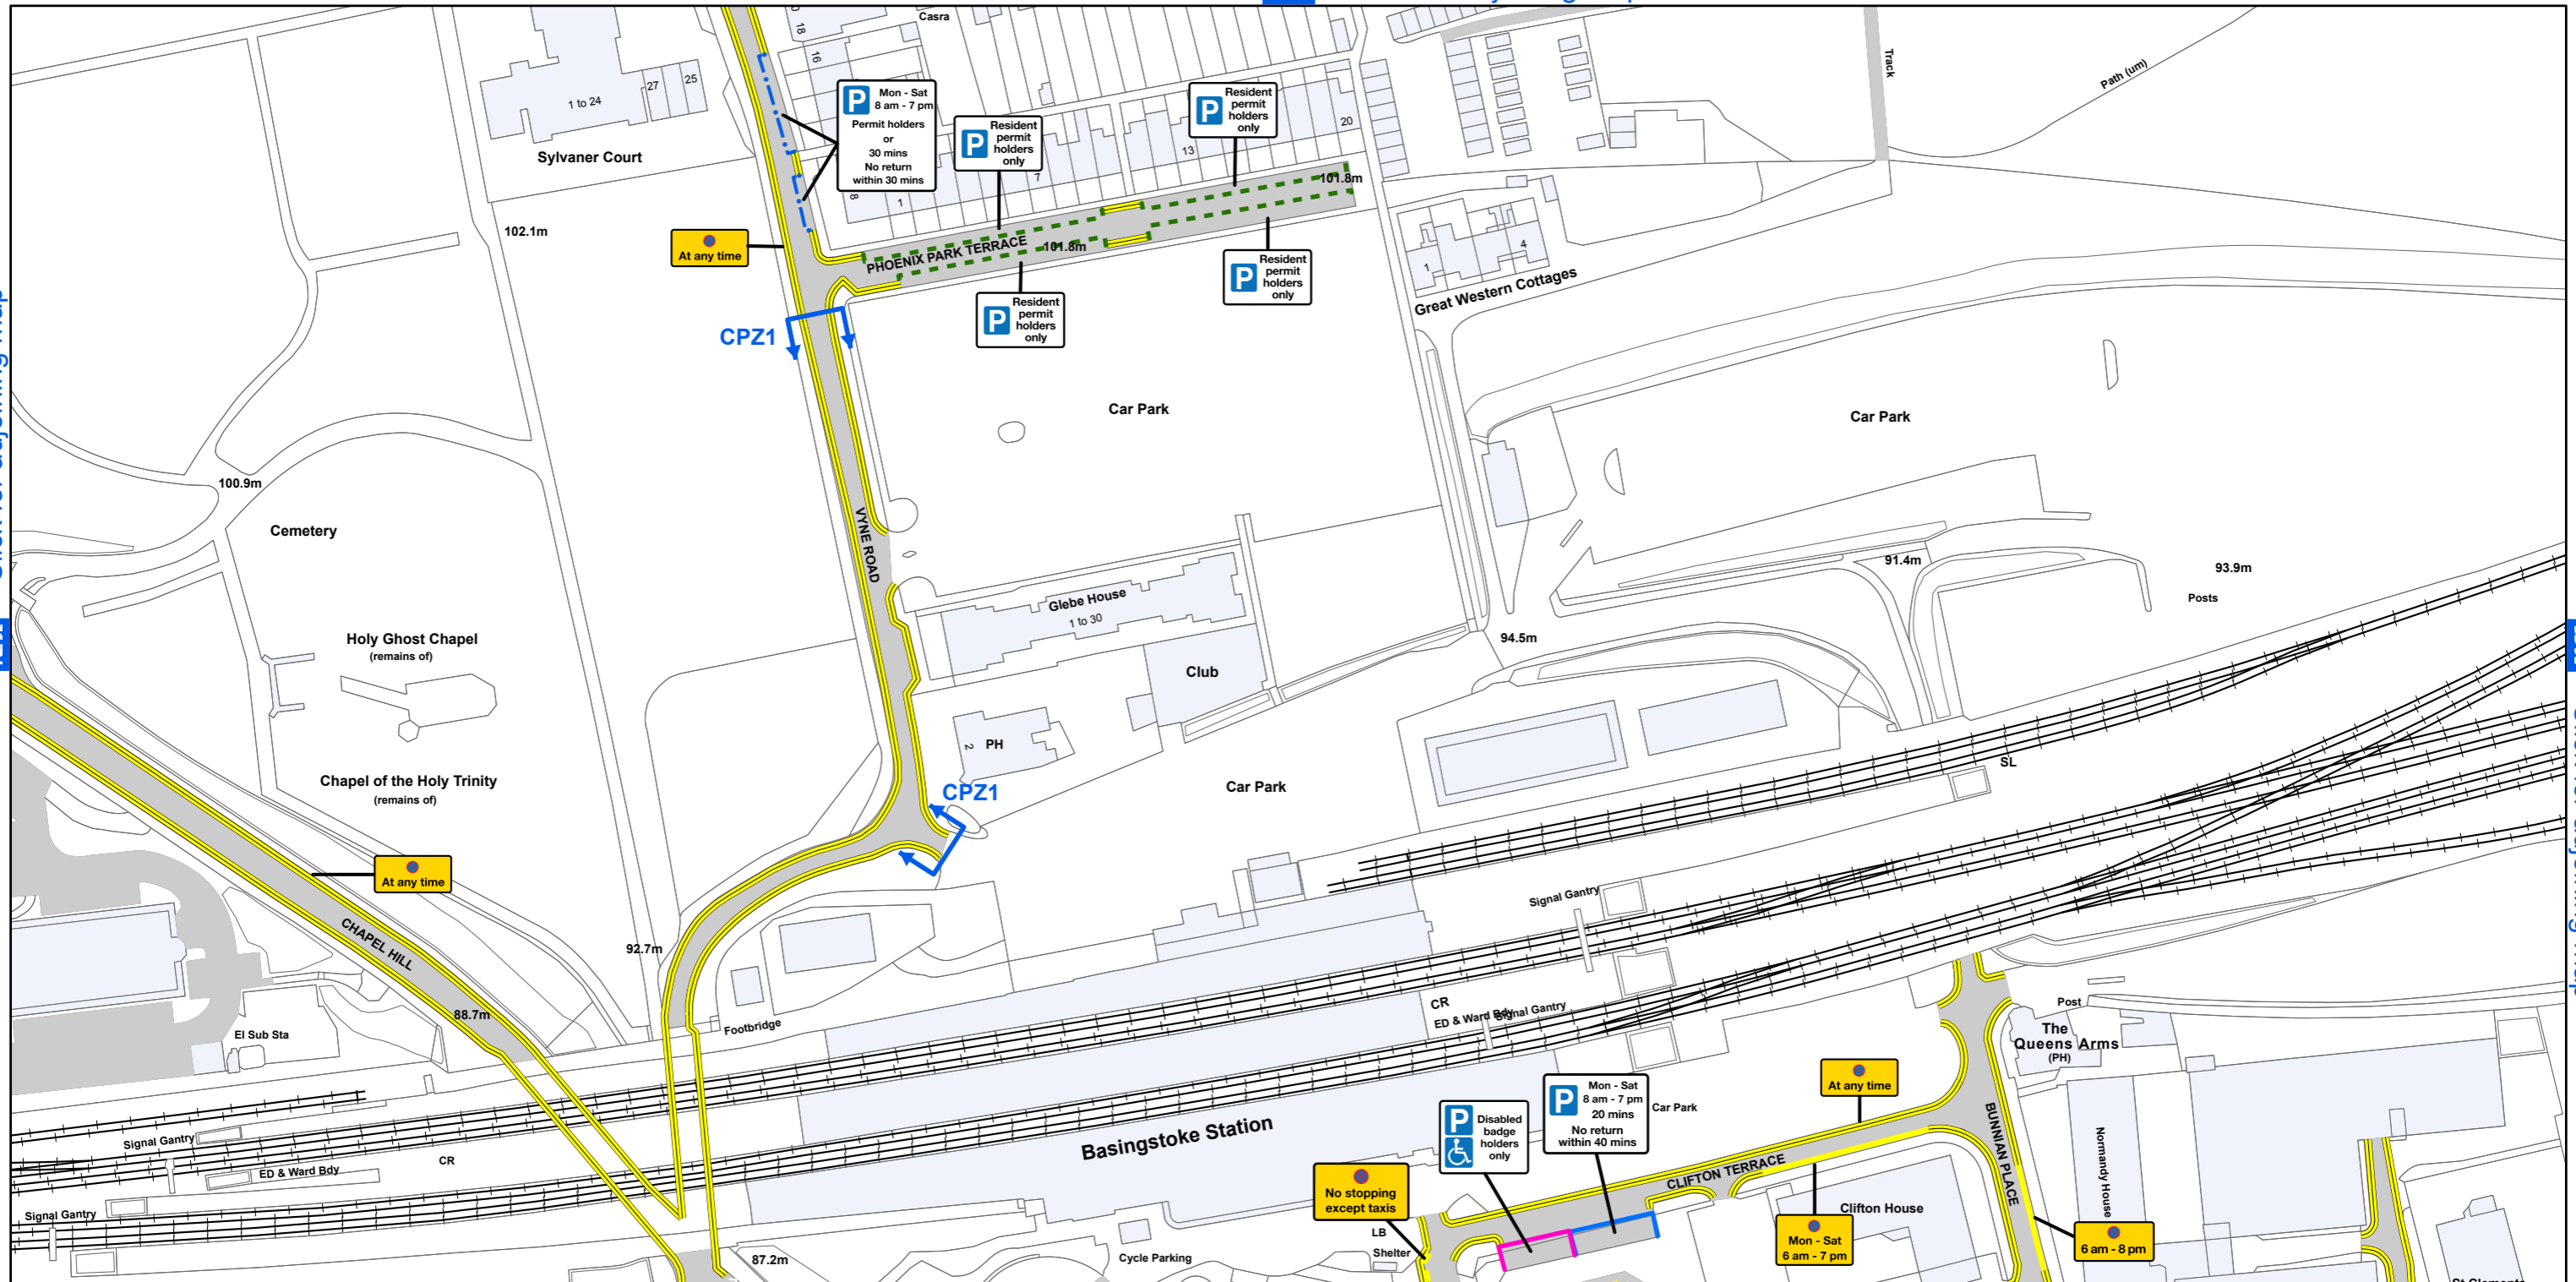

[BA 53](#) Click for adjoining map

SCALE - 1:1,250 @ A3



Basingstoke and Deane Borough Council  
 (Prohibition and Restriction of Waiting and Loading  
 and Parking Places) (Consolidation) Order 2018



**Basingstoke  
and Deane**

Basingstoke and Deane Borough Council  
 Civic Offices  
 London Road  
 Basingstoke  
 Hampshire  
 RG21 4AH

© Crown copyright and database rights 2018 Ordnance Survey LA100019356

Produced by JL Mapping Services Ltd