


[BA 53](#) Click for adjoining map

Click for adjoining map

Click for adjoining map

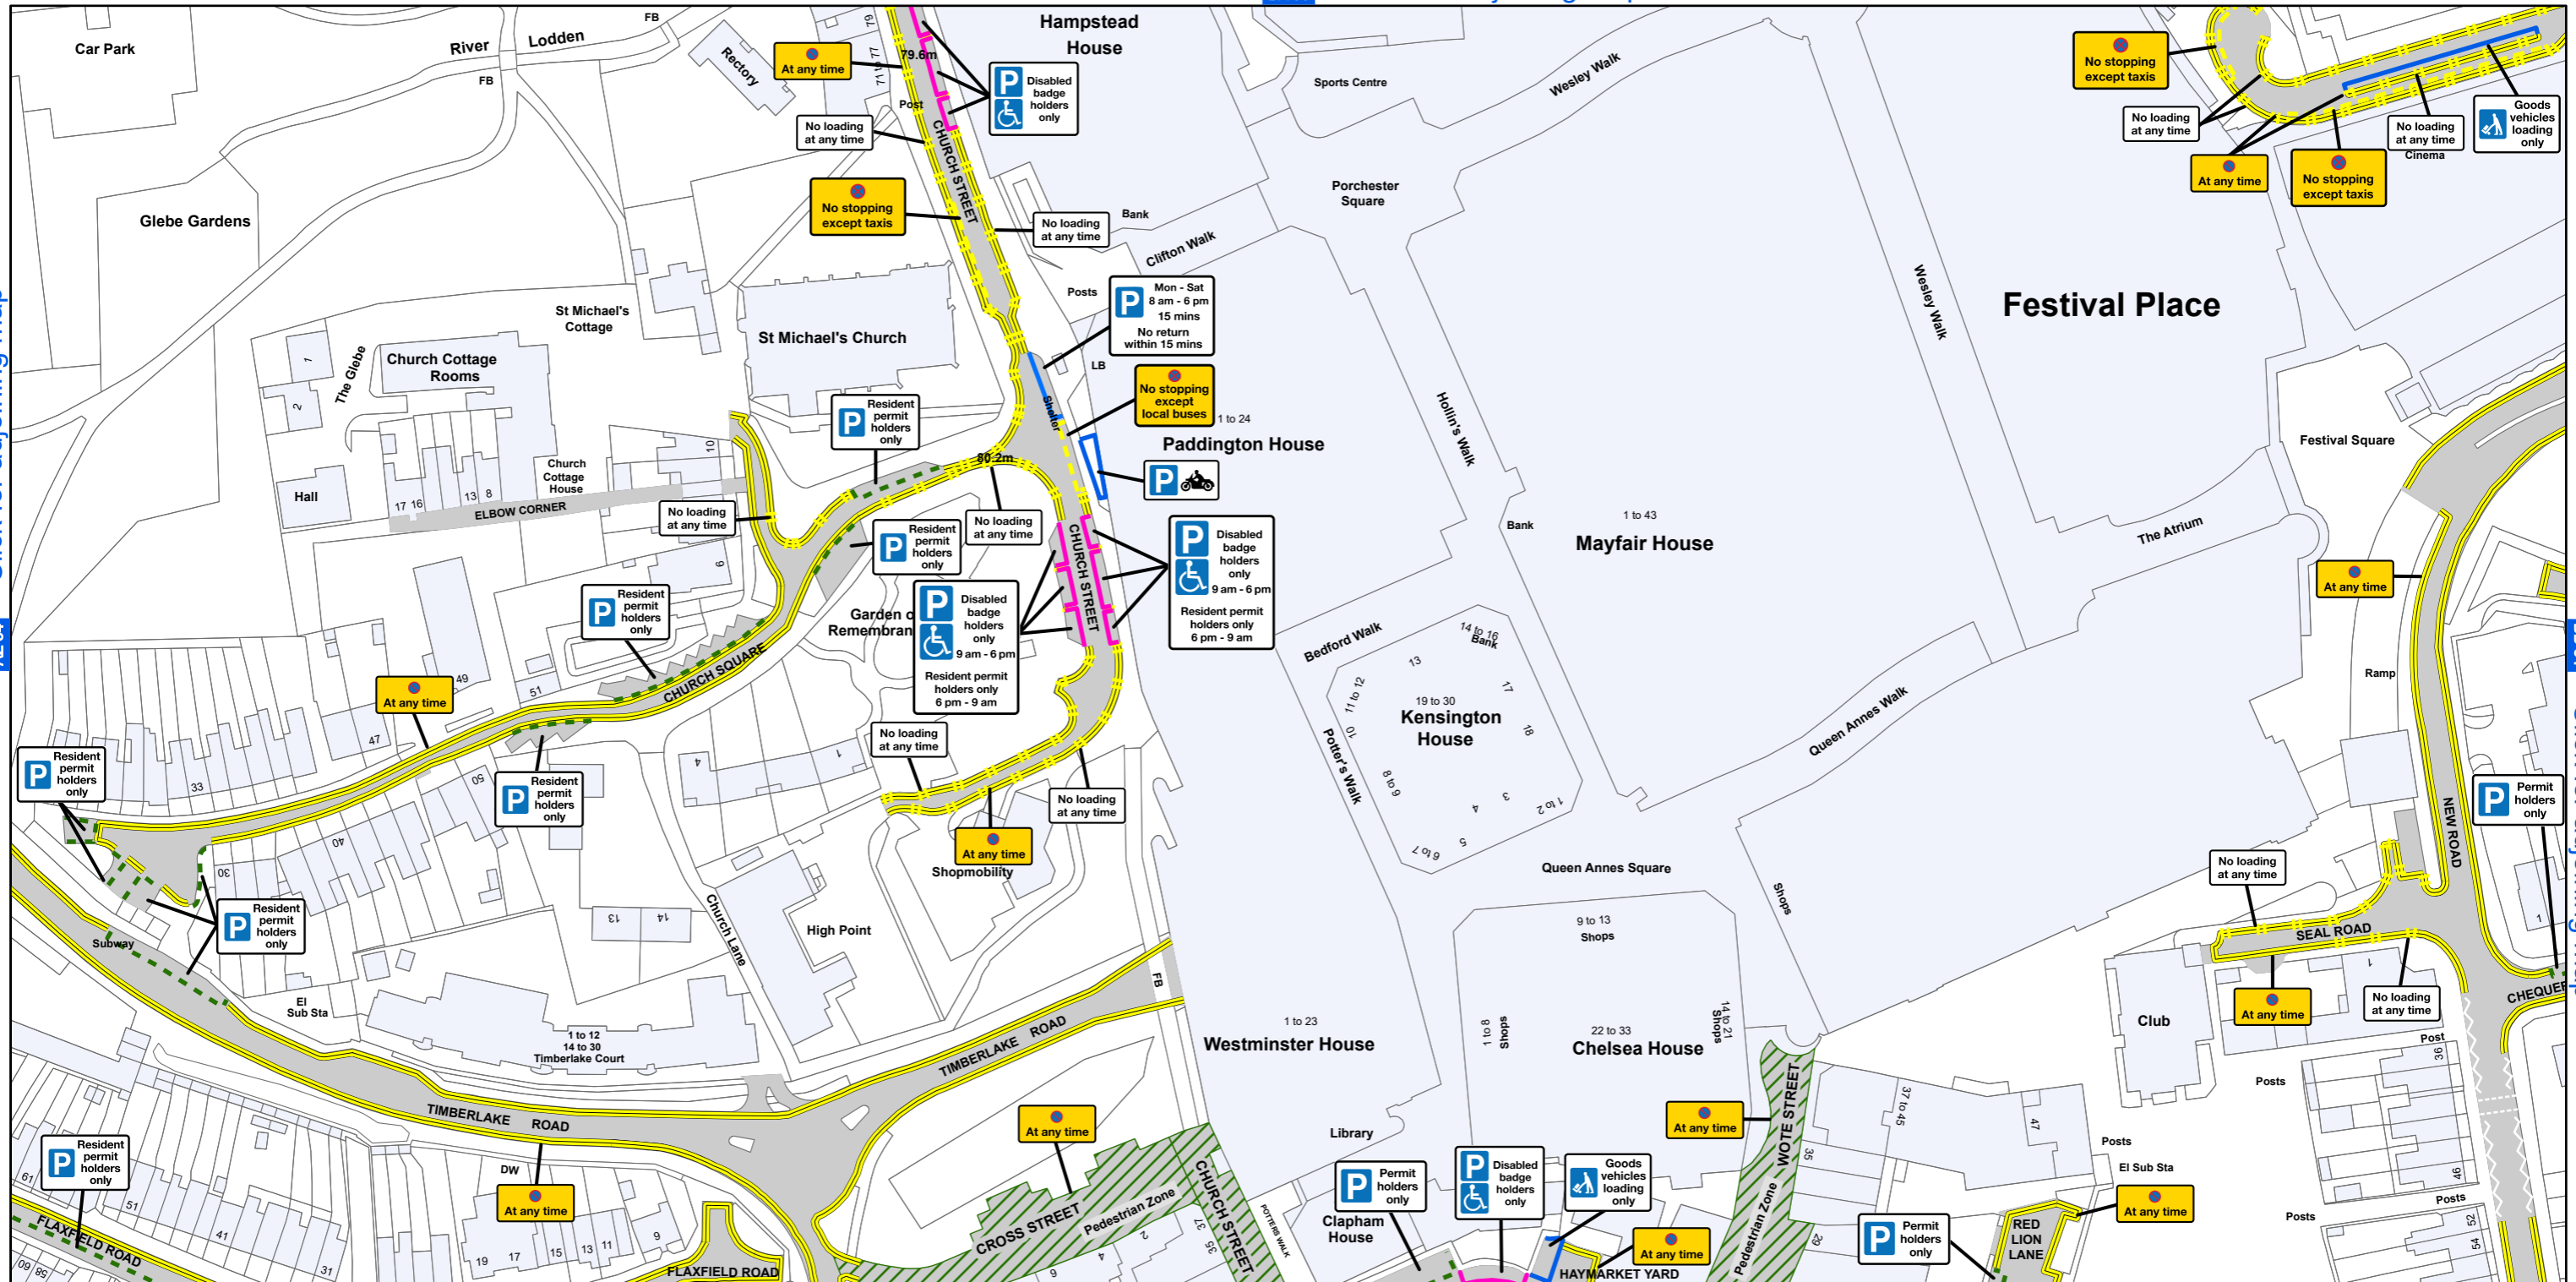

[BA 55](#) Click for adjoining map

SCALE - 1:1,250 @ A3



Basingstoke and Deane Borough Council
 (Prohibition and Restriction of Waiting and Loading
 and Parking Places) (Consolidation) Order 2018



Basingstoke and Deane

Basingstoke and Deane Borough Council
 Civic Offices
 London Road
 Basingstoke
 Hampshire
 RG21 4AH