
Plan No: BB42
Plan No: BB42

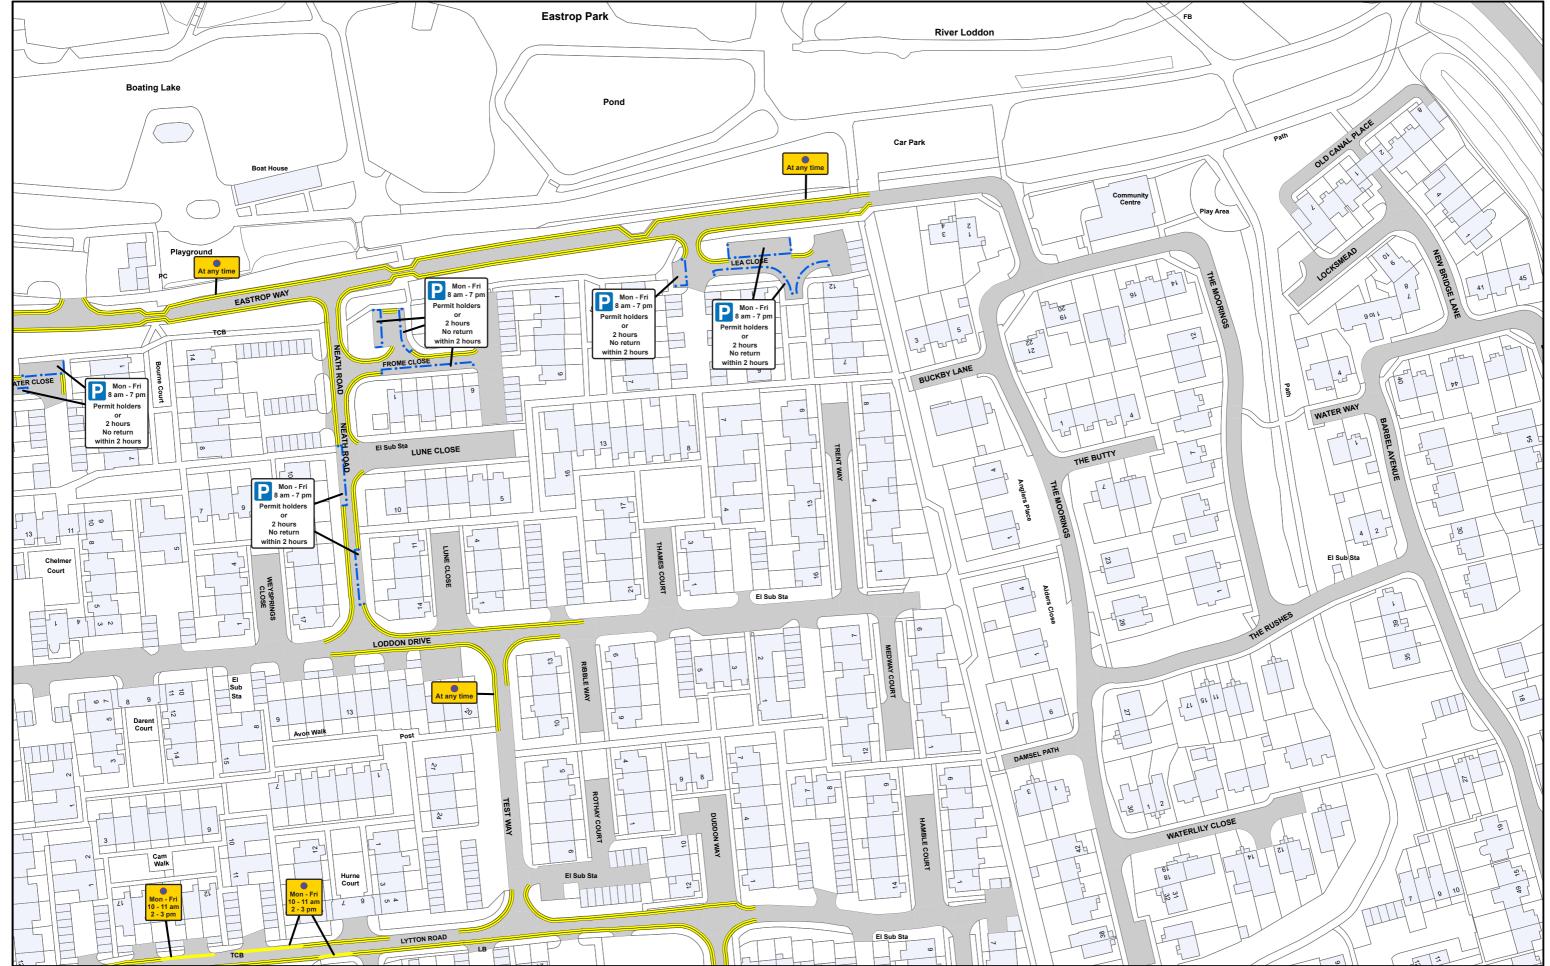

Basingstoke and Deane Borough Council (Prohibition and Restriction of Waiting and Loading and Parking Places) (Consolidation) Order 2021

SCALE - 1:1,250 @ A3

Basingstoke and Deane

Basingstoke and Deane Borough Council Civic Offices, London Road Basingstoke Hampshire RG21 4AH