


AREA CODE: BB 55

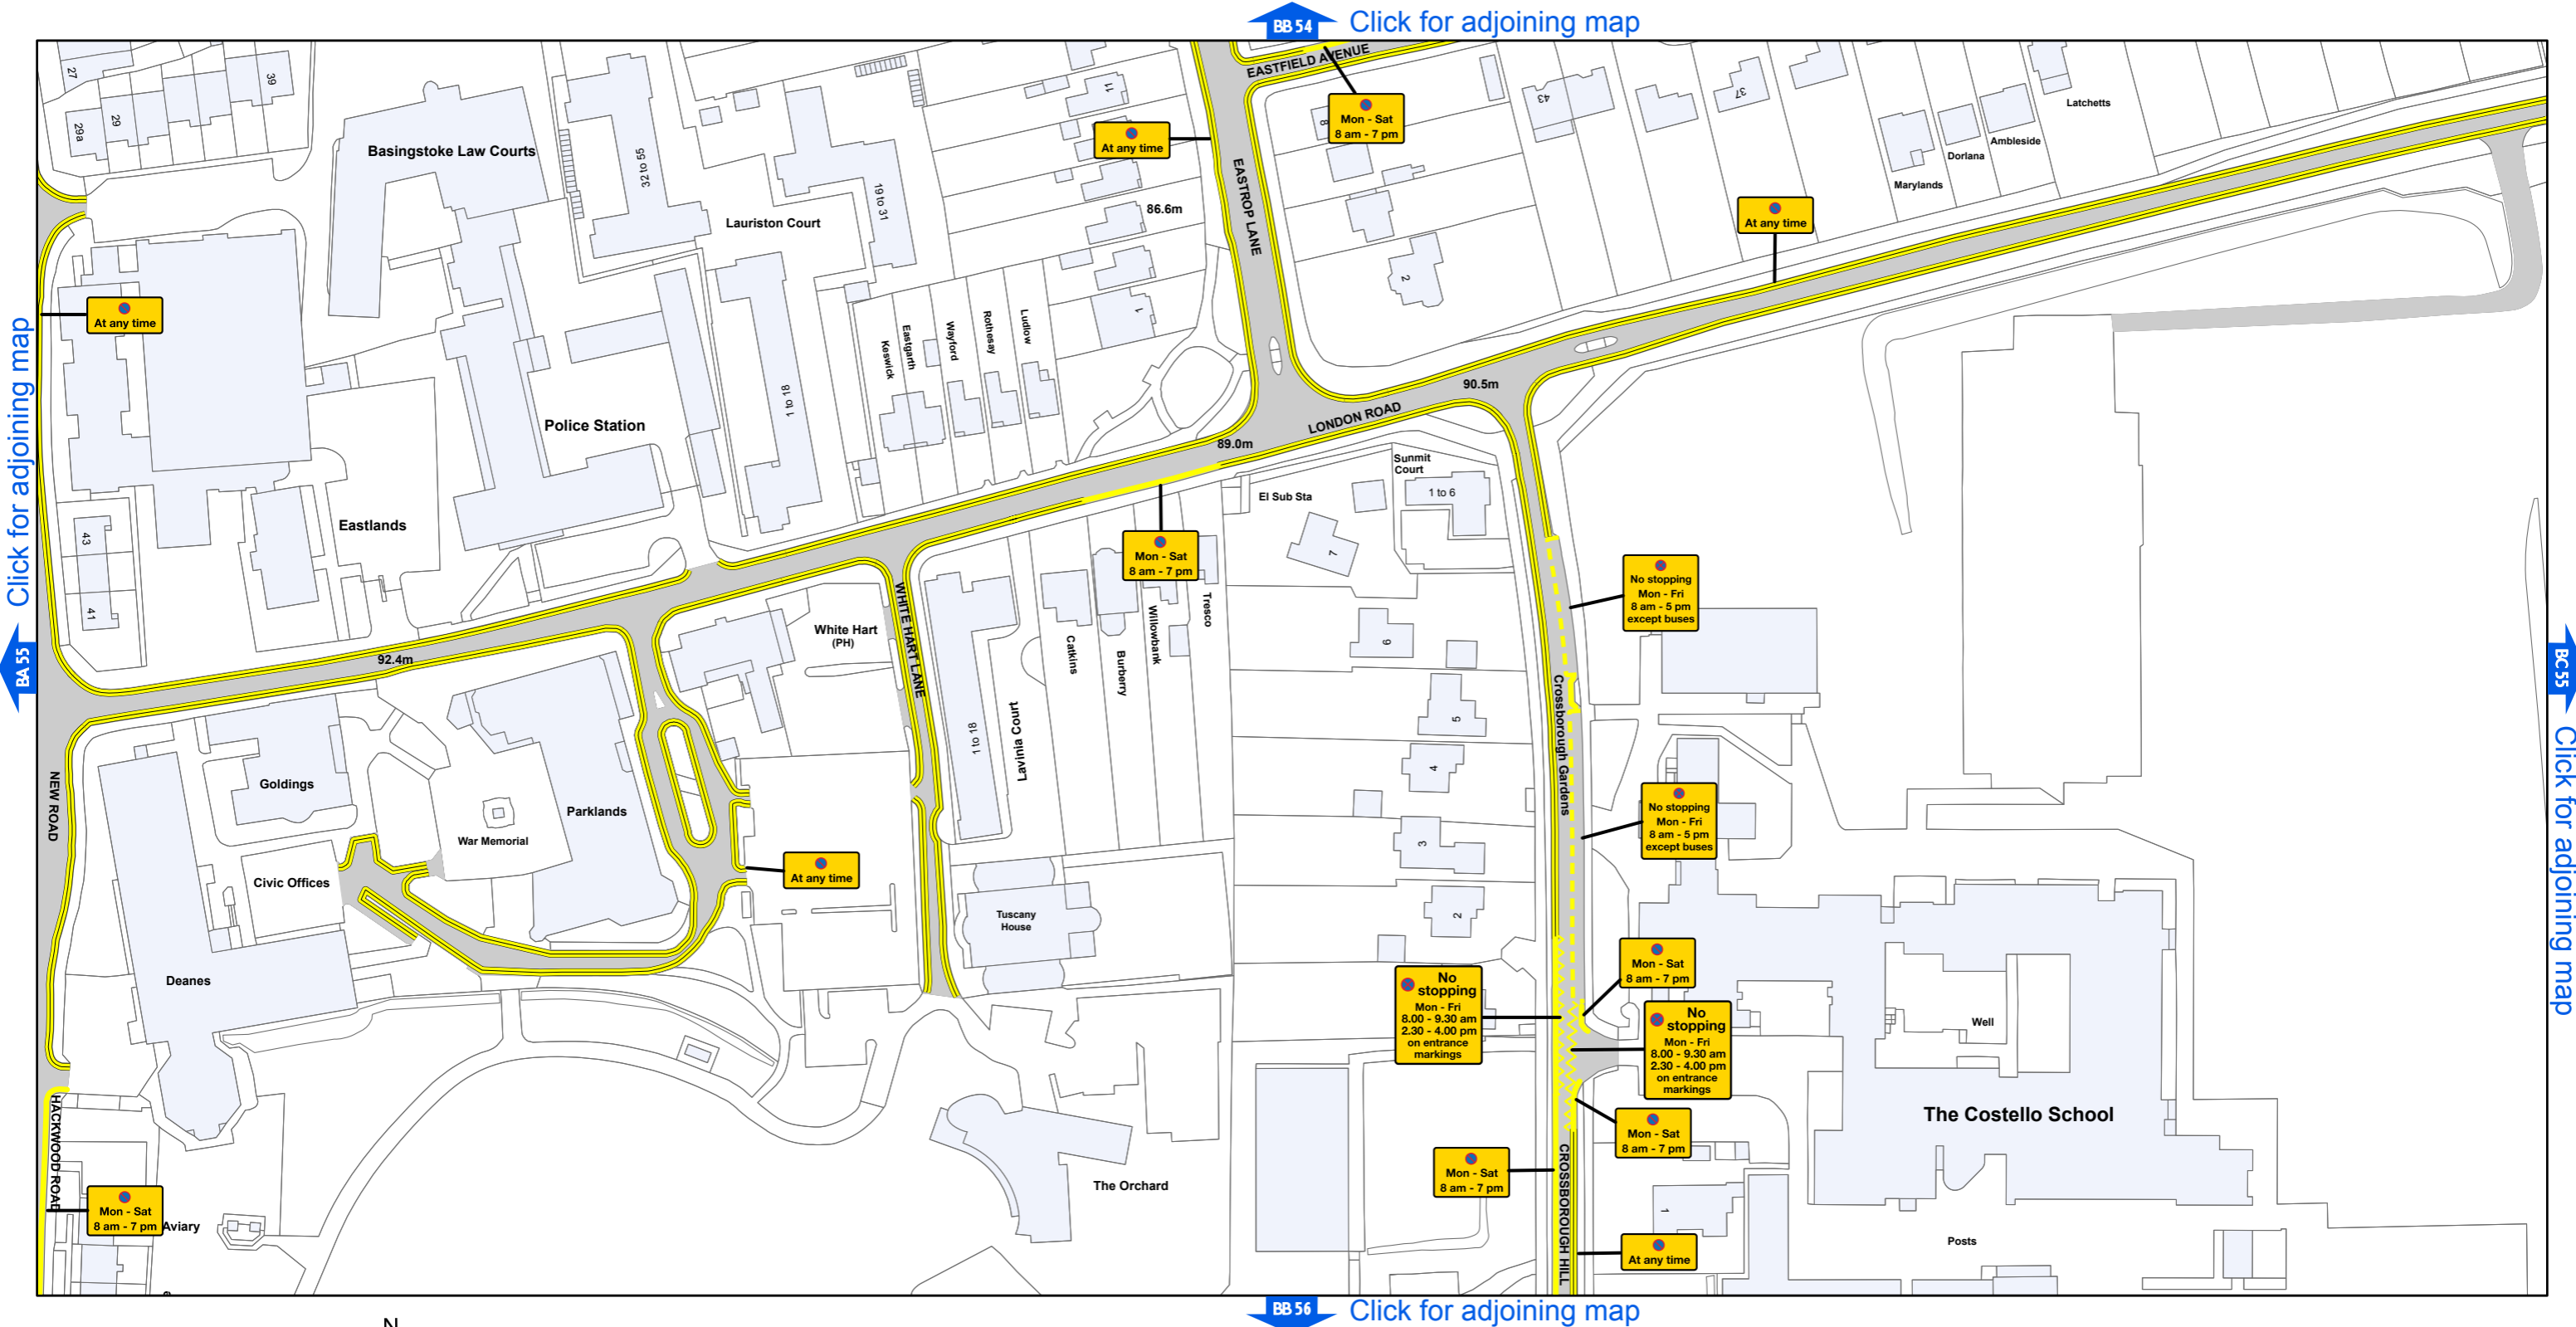

SCALE - 1:1,250 @ A3



Basingstoke and Deane Borough Council
(Prohibition and Restriction of Waiting and Loading
and Parking Places) (Consolidation) Order 2018



Basingstoke
and Deane

Basingstoke and Deane Borough Council
Civic Offices
London Road
Basingstoke
Hampshire
RG21 4AH