


[BD 45](#) Click for adjoining map

[BC 46](#) Click for adjoining map

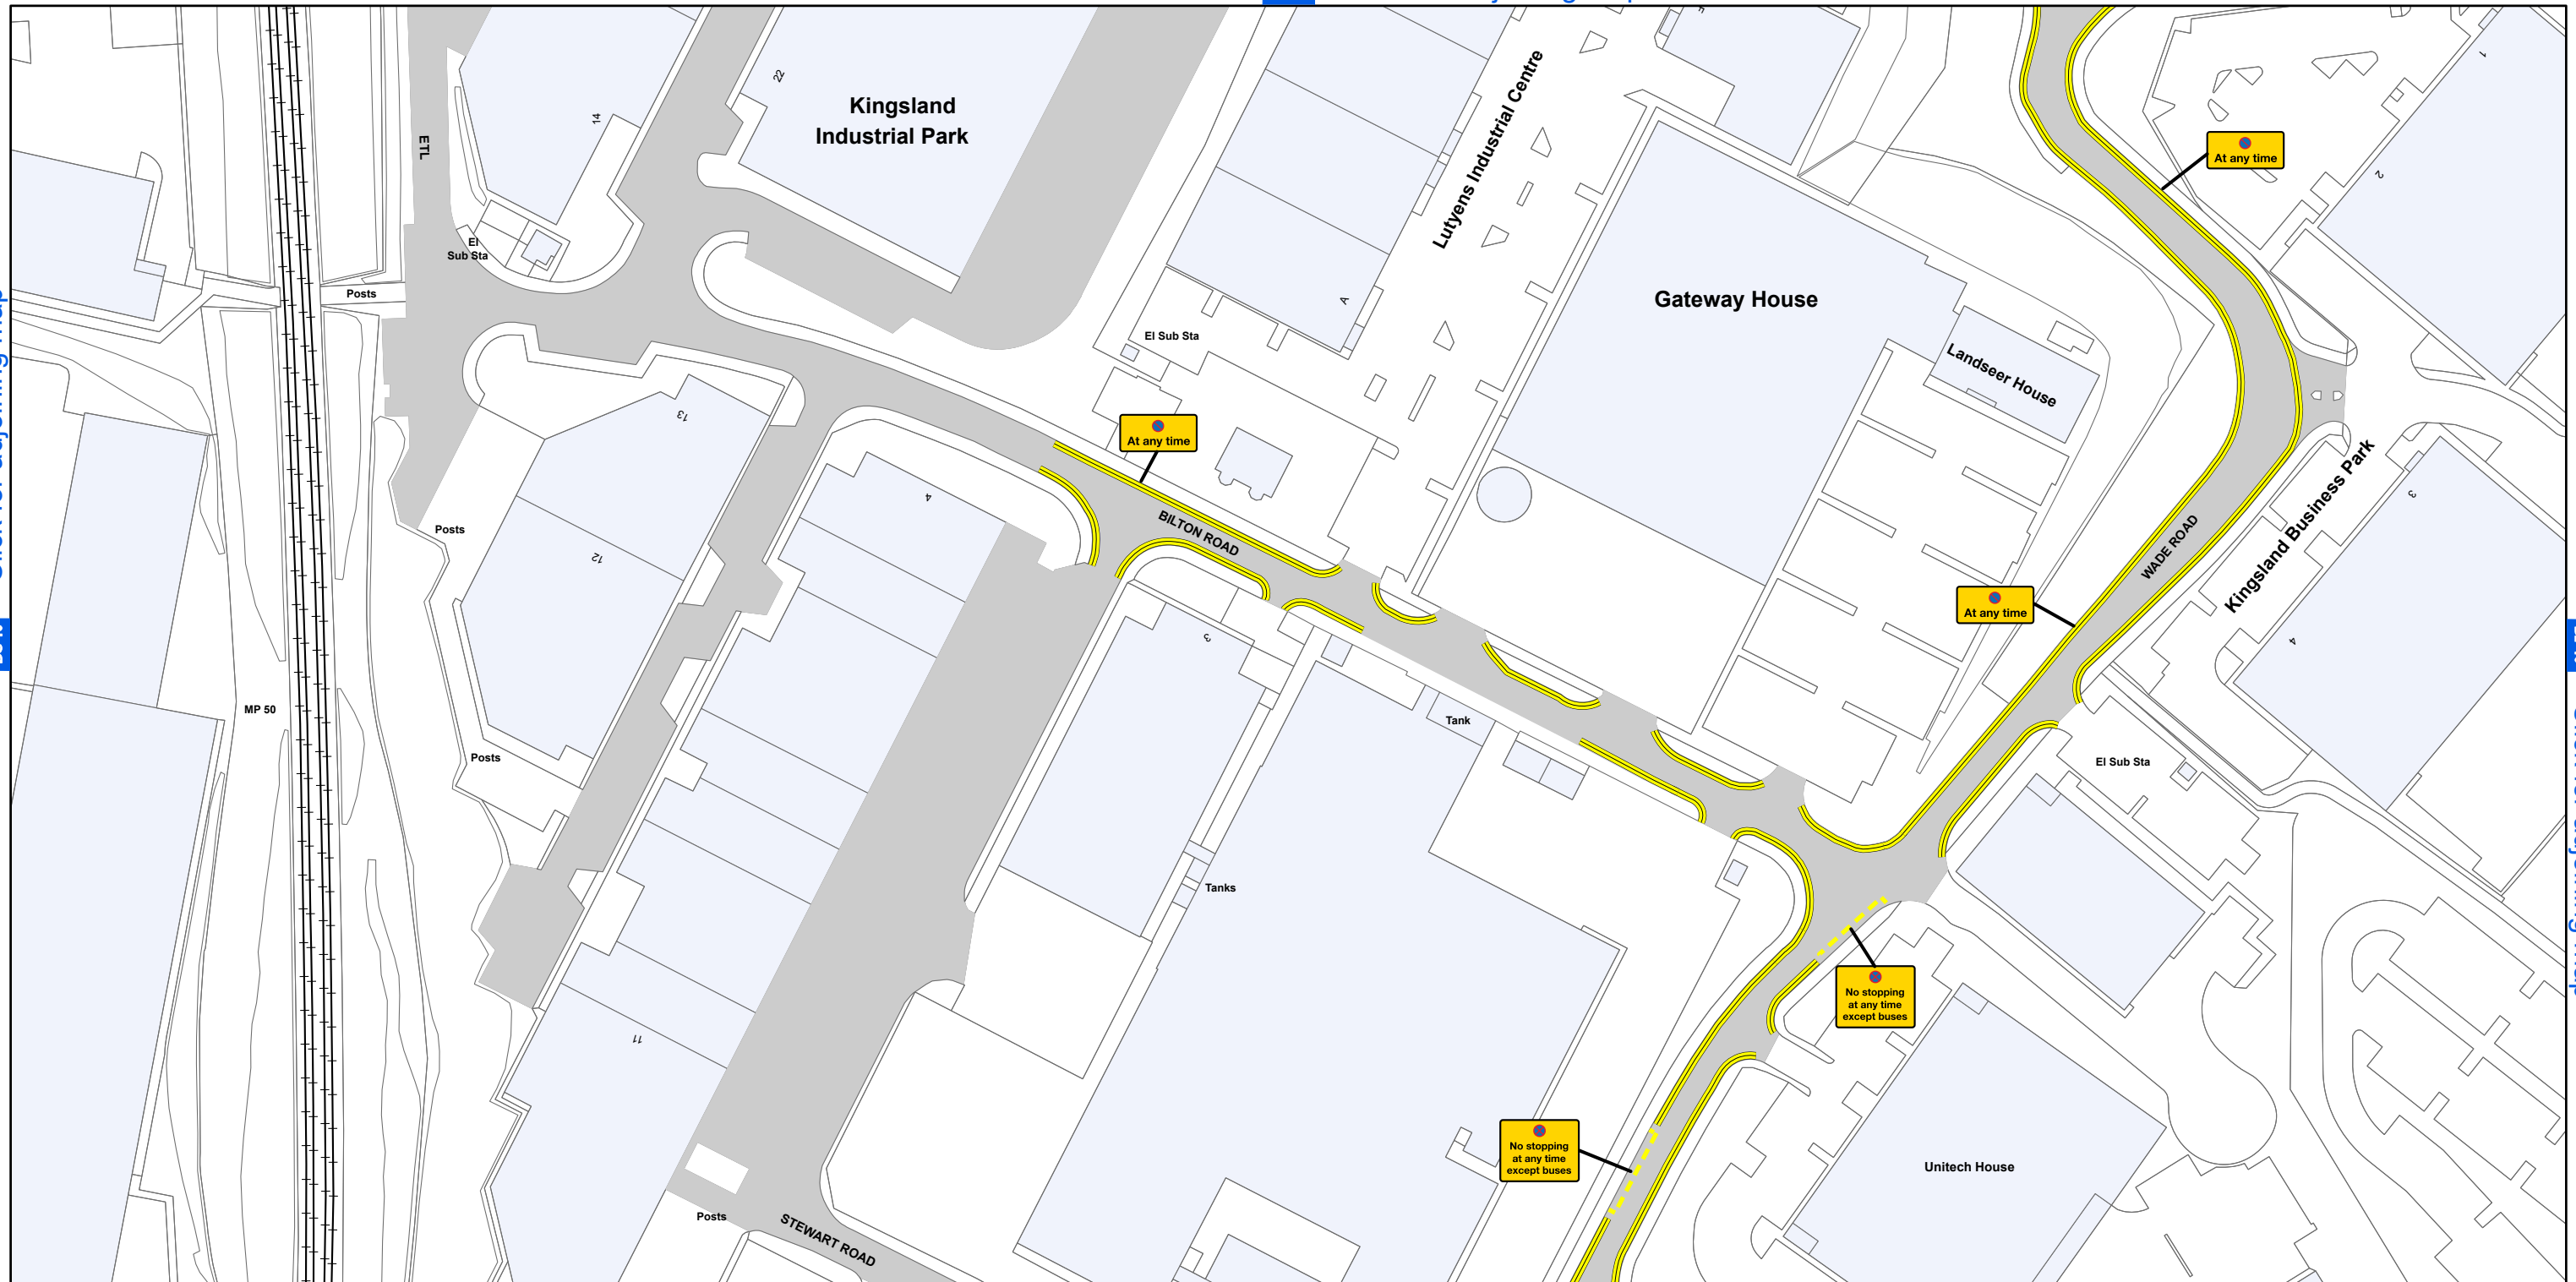

[BE 46](#) Click for adjoining map

[BD 47](#) Click for adjoining map

SCALE - 1:1,250 @ A3



Basingstoke and Deane Borough Council
(Prohibition and Restriction of Waiting and Loading
and Parking Places) (Consolidation) Order 2018



**Basingstoke
and Deane**

Basingstoke and Deane Borough Council
Civic Offices
London Road
Basingstoke
Hampshire
RG21 4AH