
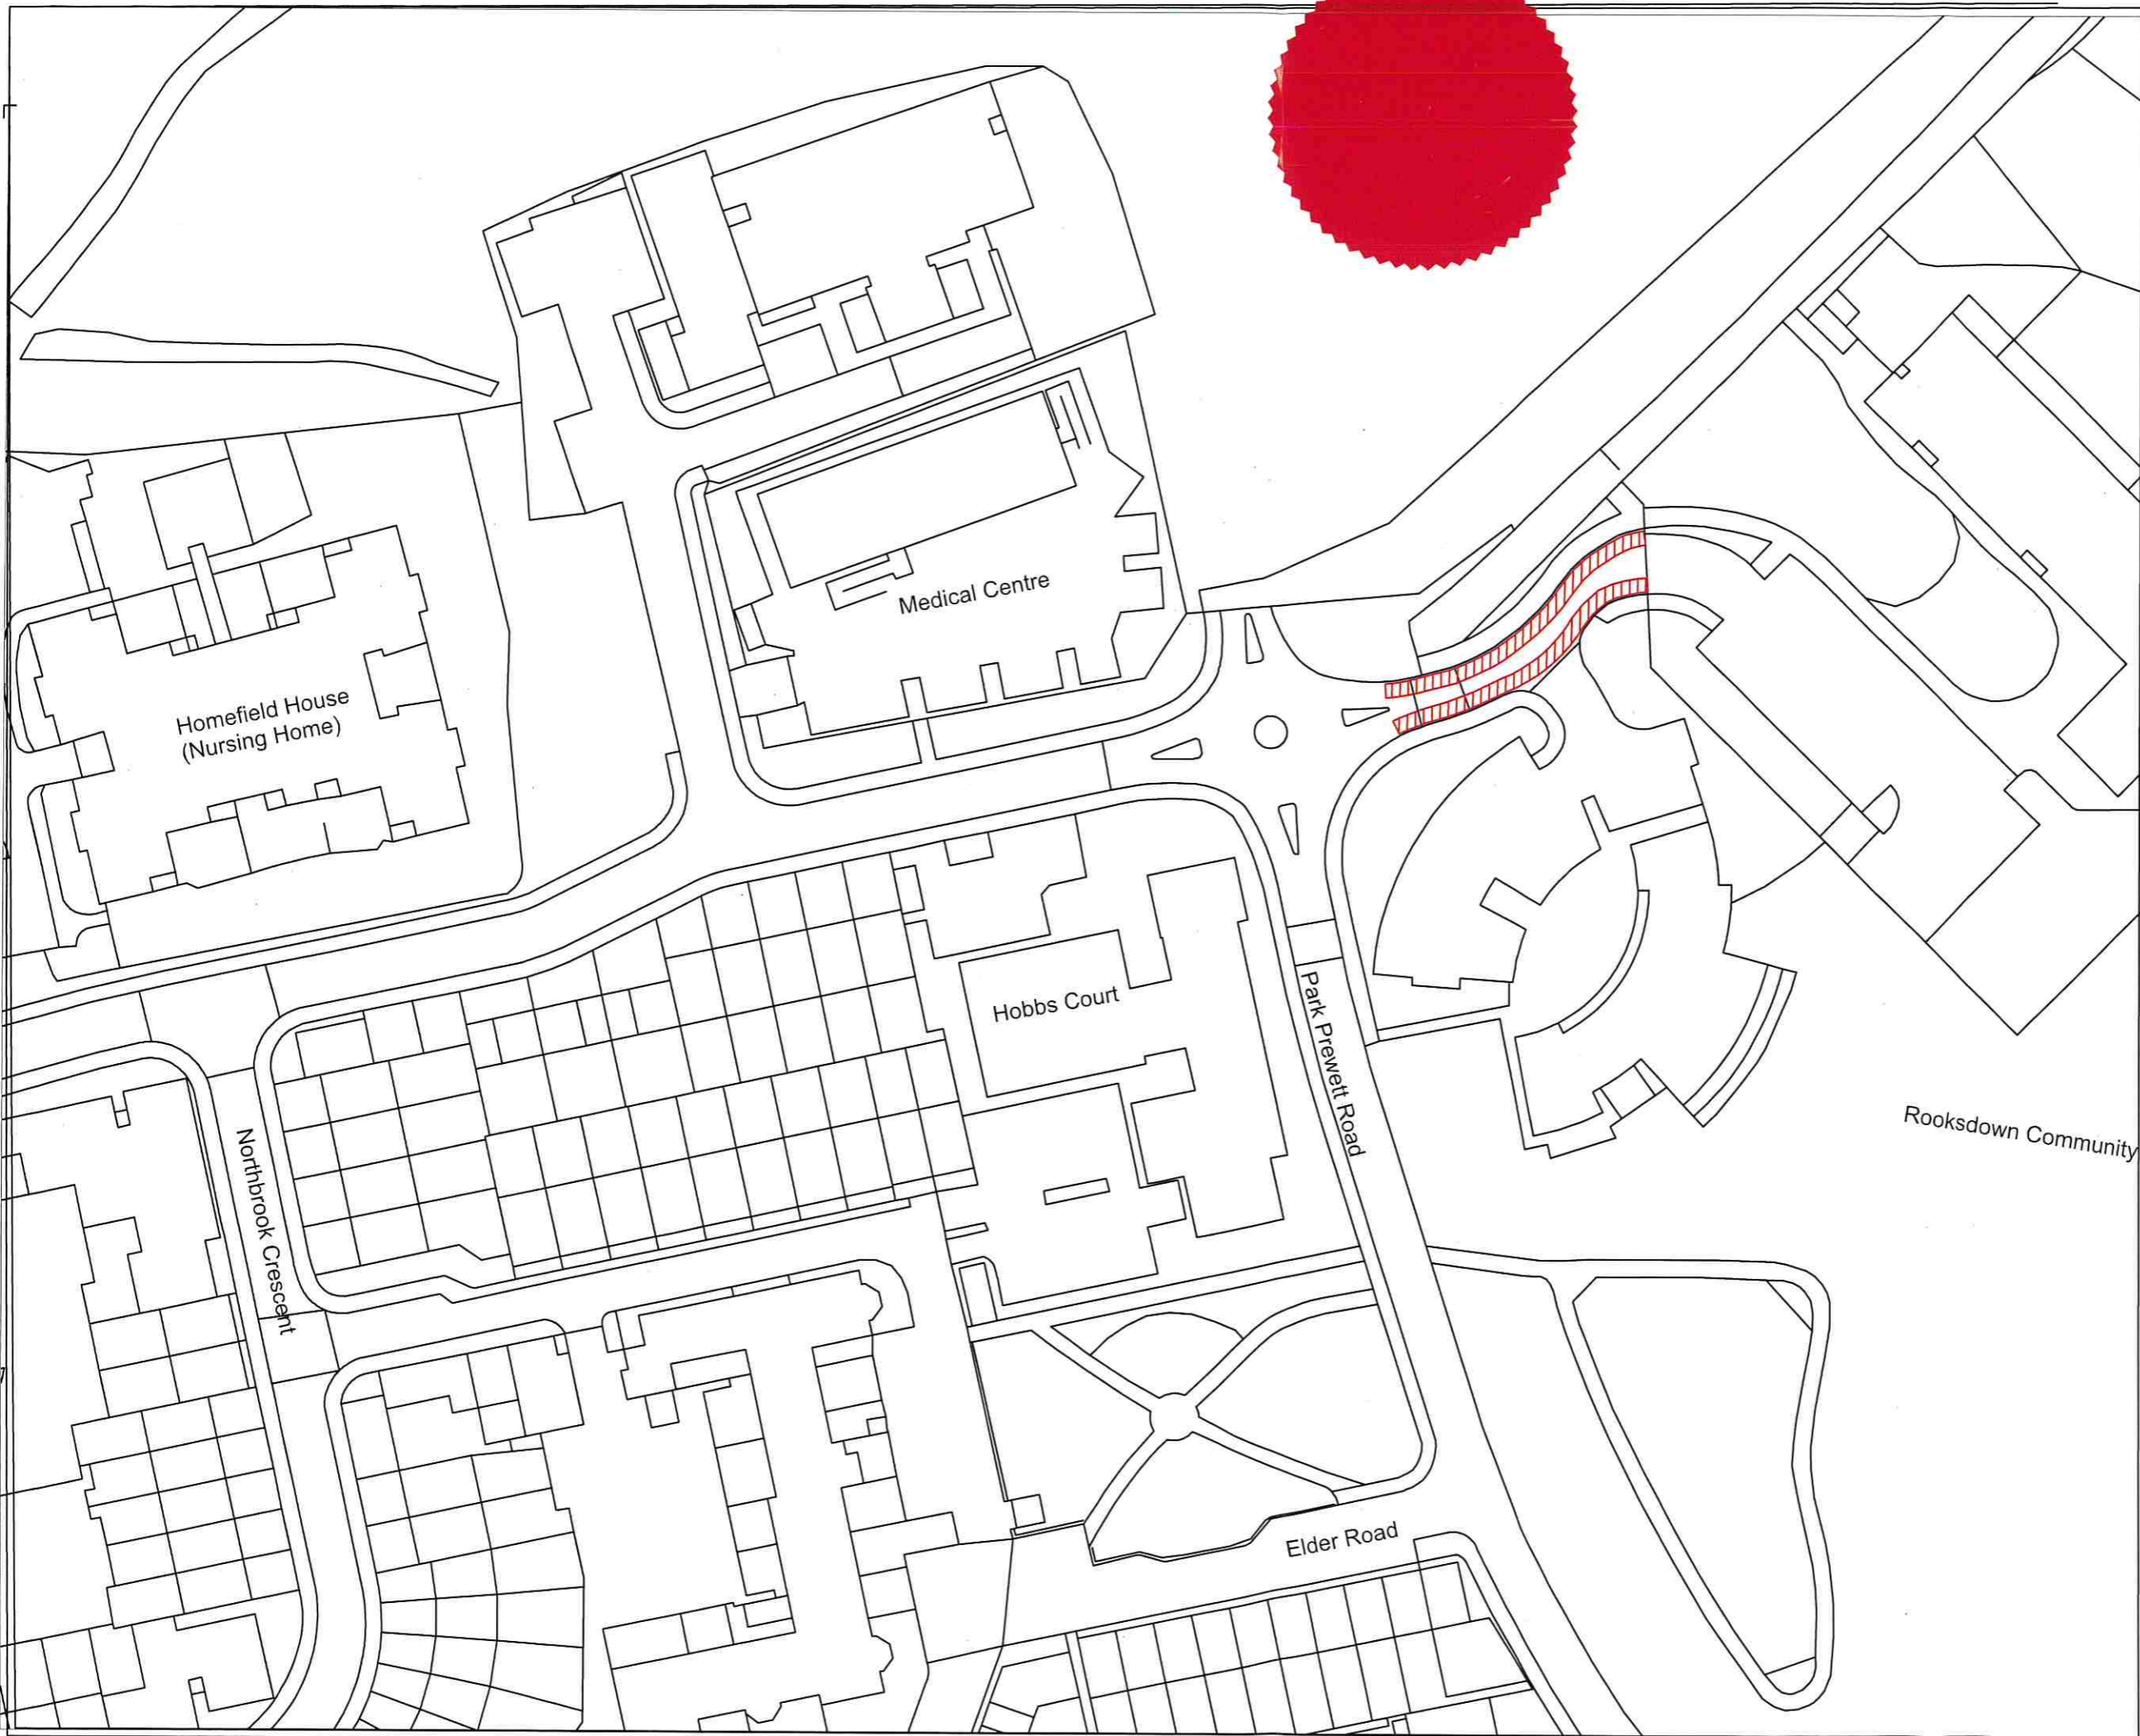


30003

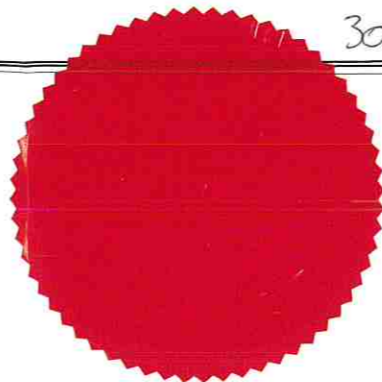

• All dimensions in millimetres unless otherwise stated.

KEY

 proposed SCHOOL KEEP CLEAR (No stopping Mon-Fri 8am-5pm)

**Traffic Regulation Order**

Rev	Description	Date

© Crown Copyright and database rights 2011 Ordnance Survey LA100019356.

**PROJECT INFORMATION**

PARK PREWETT ROAD AND ADJACENT AREAS  
ROOKSDOWN

Scale	Checked by	Date
nts	SK	16.10.2017
Plotted at	Drawn by	Date
A3	ARM	Oct 17



COMMUNITY SERVICES  
BASINGSTOKE AND DEANE  
BOROUGH COUNCIL  
CIVIC OFFICES  
LONDON ROAD, BASINGSTOKE  
HAMPSHIRE, RG21 4AH  
☎ (01256) 844844  
☎ (01256) 845200  
🌐 www.basingstoke.gov.uk  
✉ communityservices@basingstoke.gov.uk  
Drawing number  
CDR-009-003-RKD-02