

BASINGSTOKE AND DEANE BOROUGH COUNCIL
(PROHIBITION AND RESTRICTION OF WAITING AND LOADING AND UNLOADING
AND PARKING PLACES (CONSOLIDATION) ORDER 2018 (AMENDMENT
NO.5)(HOUNDMILLS ROAD, BASINGSTOKE) ORDER 2019

The Basingstoke and Deane Borough Council pursuant to arrangements made under Section 101 of the Local Government Act 1972 with Hampshire County Council in exercise of its powers under sections 1, 2, 4, 32, 35, 45, 46, 124 and Part IV of Schedule 9 of the Road Traffic Regulation Act 1984 (the Act of 1984) as amended and of all other enabling powers, and after consultation with the Chief Officer of Police in accordance with Part III of Schedule 9 to the Act of 1984, hereby makes the following Order.

1. The Basingstoke and Deane Borough Council (Prohibition and Restriction of Waiting and Loading and Unloading and Parking Places (Consolidation) Order 2018 shall be amended by the revocation of the Plans specified in the Schedule 1 to this Order and the insertion of the Plans specified in the Schedule 2 and attached to this Order.

2. The effect of this Order will be to introduce the following parking controls:
Houndmills Road, Basingstoke (Plans AX51, AX52) – to amend single and double yellow lines on the lengths of road as further detailed in the plans specified in Schedule 2 and attached to this Order.

3. This Order shall come into operation on 23 March 2019 and may be cited as the Basingstoke and Deane Borough Council (Prohibition and Restriction of Waiting and Loading and Unloading and Parking Places (Consolidation) Order 2018 (Amendment No.5)(Houndmills Road, Basingstoke) Order 2019

THE COMMON SEAL of BASINGSTOKE)
AND DEANE BOROUGH COUNCIL was)
hereunto affixed this 18th day of)
March 2019 in the presence of:-)

E. Bennett



**SCHEDULE 1
PLANS TO BE REVOKED**

Area code	Revision number	Date
AX51	0	14/04/18
AX52	0	14/04/18


**SCHEDULE 2
PLANS TO BE INSERTED**

Area code	Revision number	Date
AX51	1	23/03/19
AX52	1	23/03/19



SCALE - 1:1,250 @ A3


Basingstoke and Deane Borough Council
 (Prohibition and Restriction of Waiting and Loading
 and Parking Places) (Consolidation) Order 2018

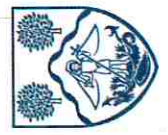

**Basingstoke
and Deane**


Basingstoke and Deane Borough Council
 Civic Offices
 London Road
 Basingstoke
 Hampshire
 RG21 4AH

AREA CODE: AX 52

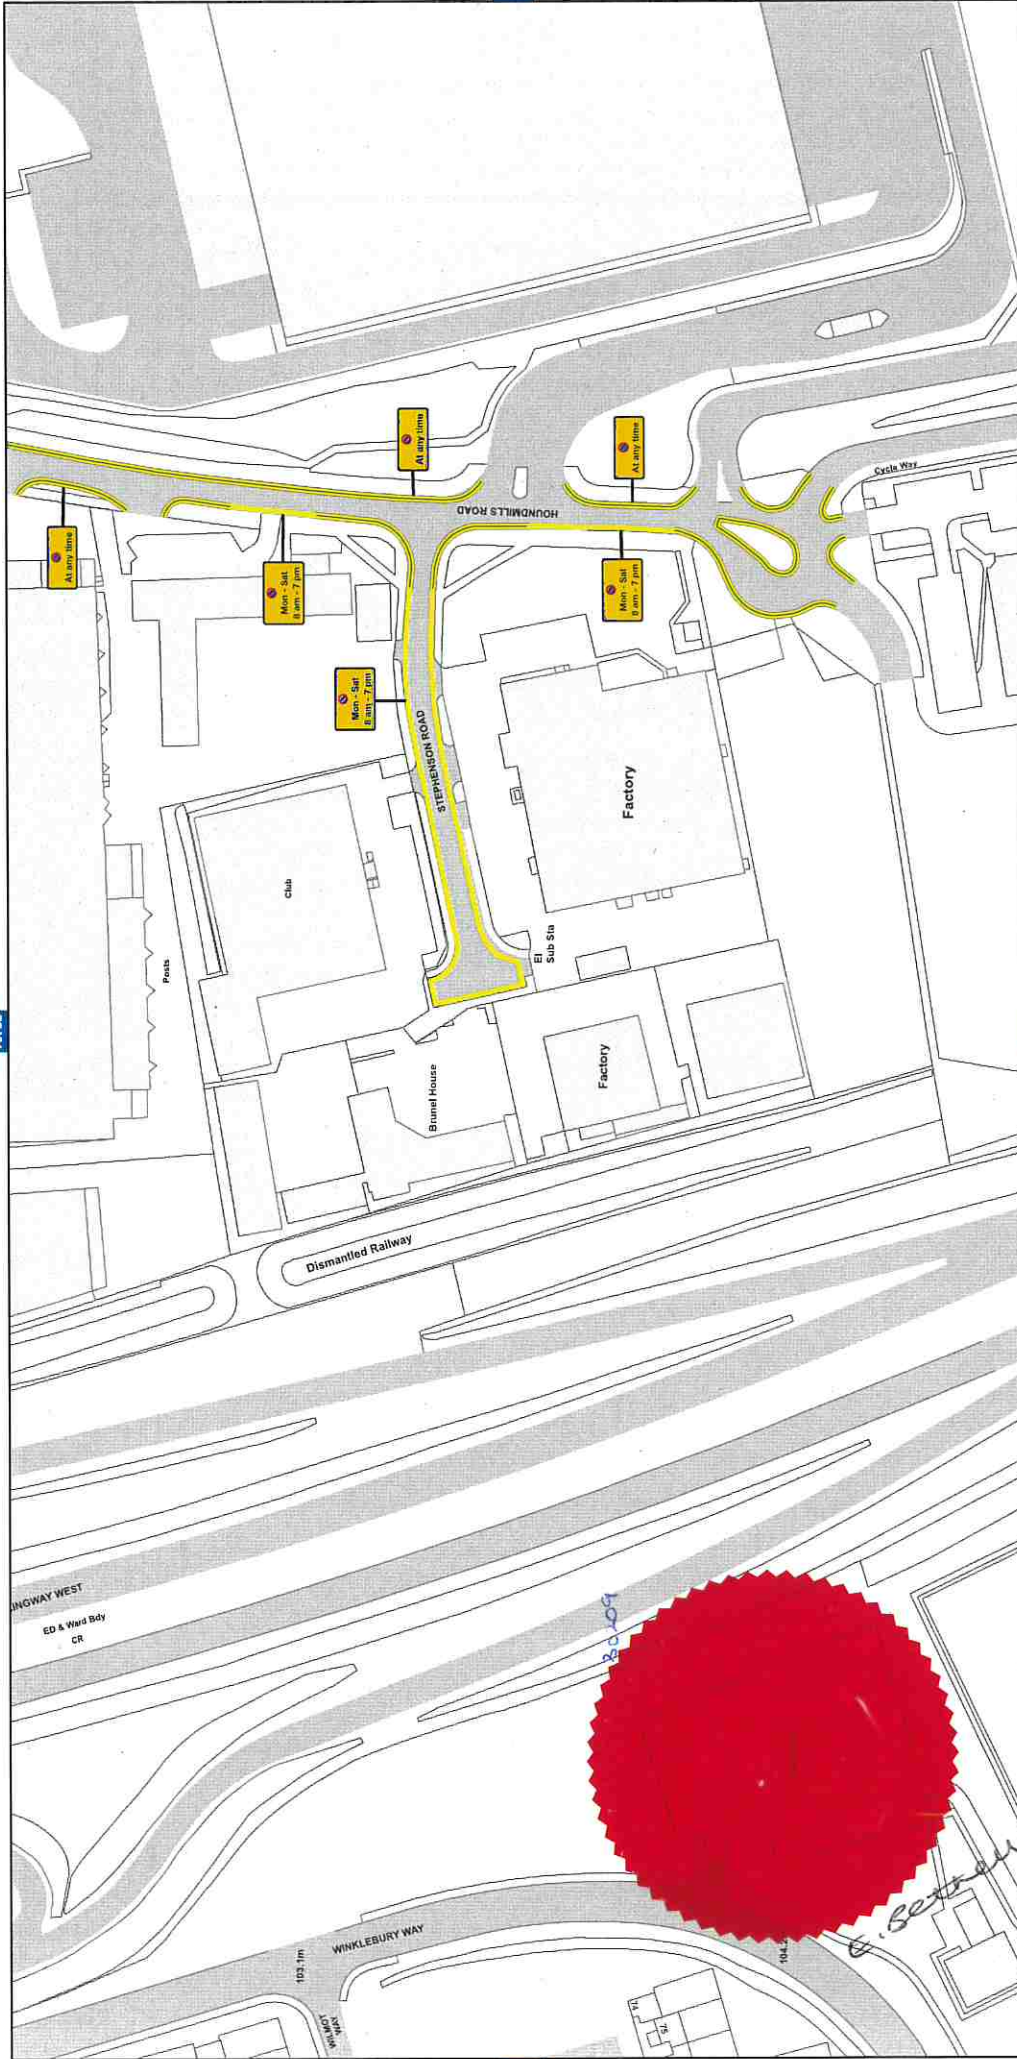

SCALE - 1:1,250 @ A3

Basingstoke and Deane Borough Council
 (Prohibition and Restriction of Waiting and Loading
 and Parking Places) (Consolidation) Order 2018

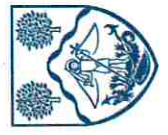

Basingstoke and Deane

Basingstoke and Deane Borough Council
 Civic Offices
 London Road
 Basingstoke
 Hampshire
 RG21 4AH

