


AREA CODE: R 70

SHEET REVISION NUMBER - 1
 SHEET ACTIVE FROM - 20 April 2019



SCALE - 1:1,250 @ A3

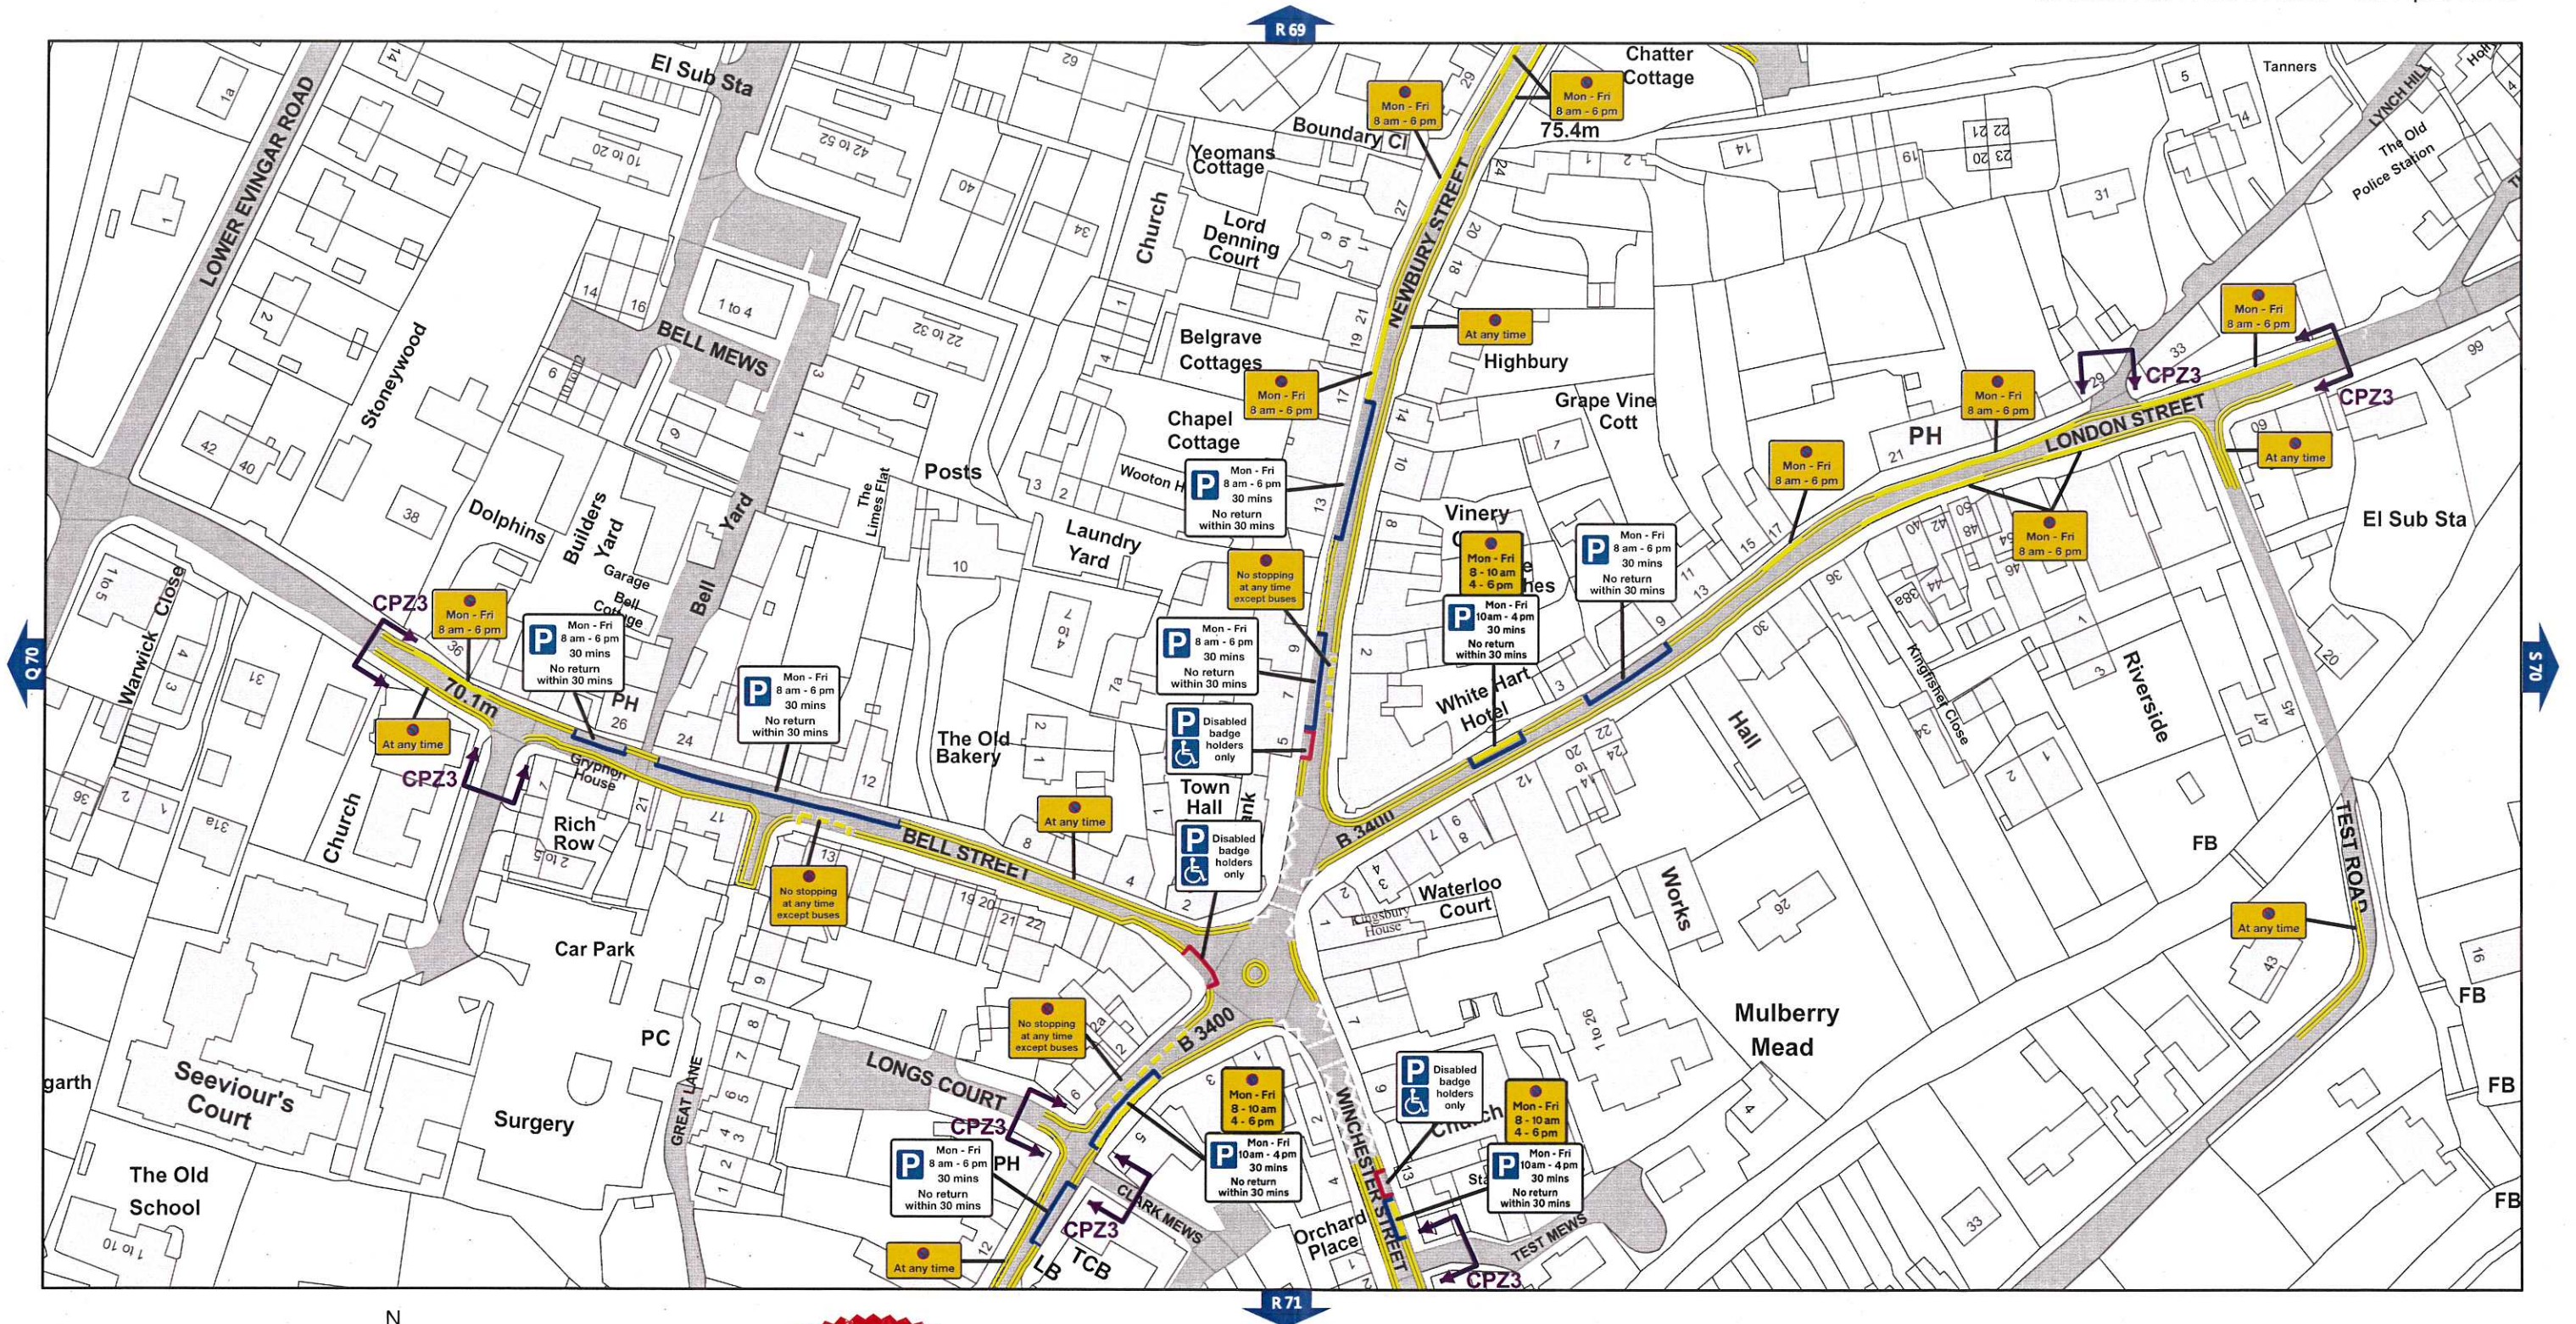

Basingstoke and Deane Borough Council
 (Prohibition and Restriction of Waiting and Loading
 and Parking Places) (Consolidation) Order 2018



30243

McBrady



Basingstoke and Deane

Basingstoke and Deane Borough Council
 Civic Offices
 London Road
 Basingstoke
 Hampshire
 RG21 4AH

© Crown copyright and database rights 2018 Ordnance Survey LA100019356

Produced by JL Mapping Services Ltd