


675867

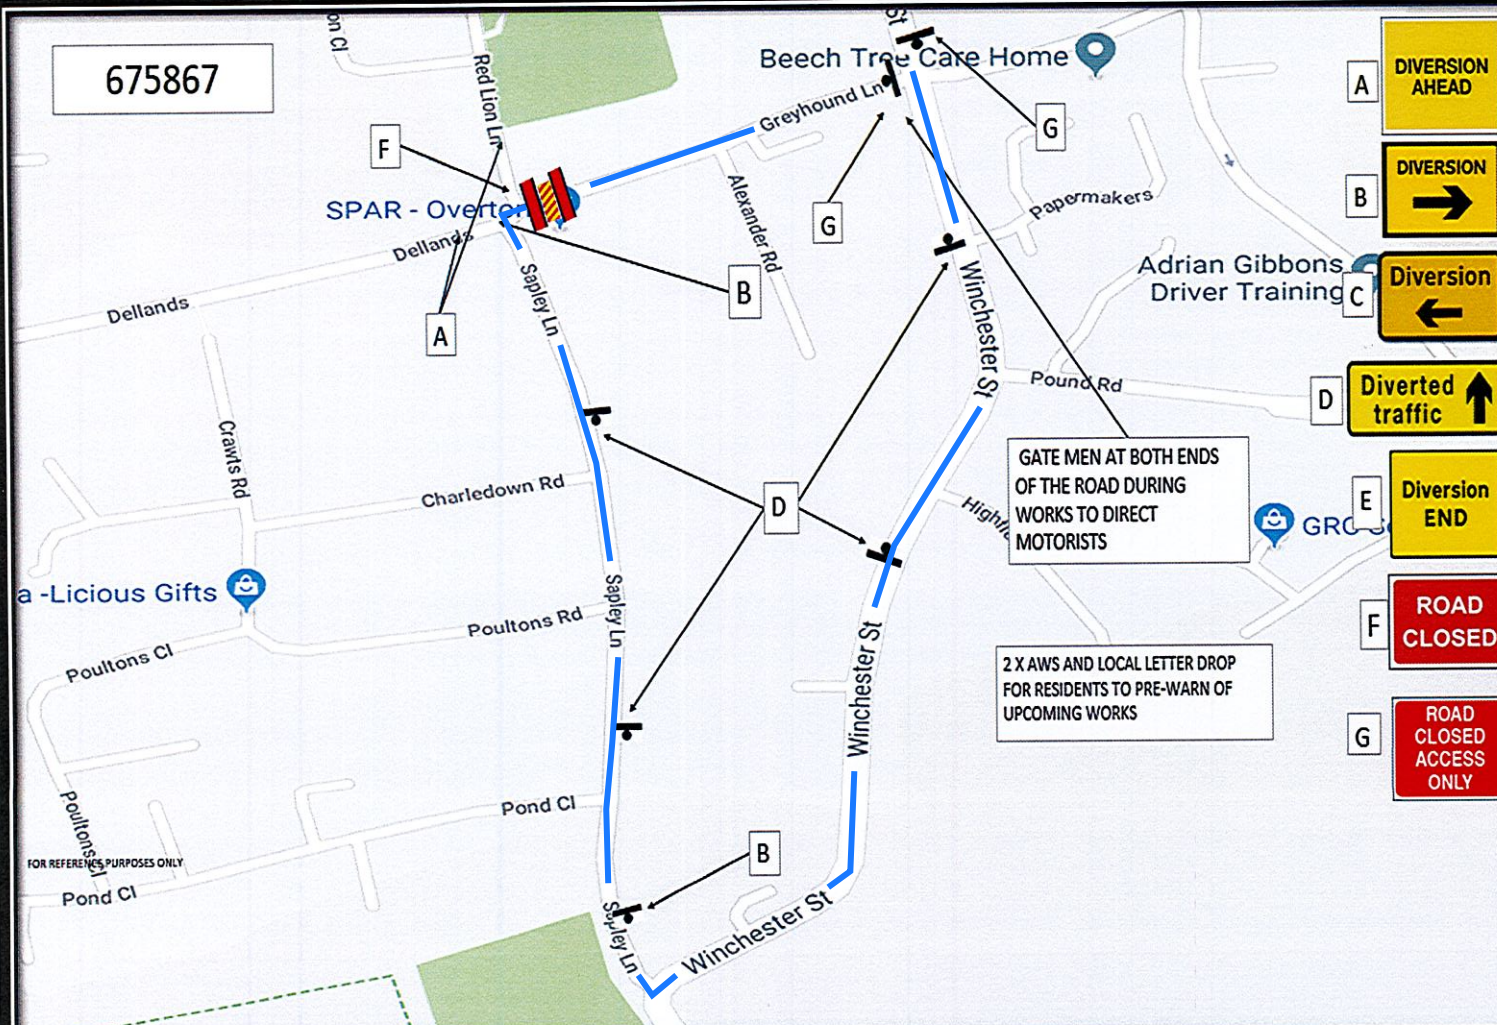

TRAFFIC MANAGEMENT	NOTES
No carriageway incursion	0
Some carriageway incursion	1
Traffic control (stop/go boards)	2
Traffic control (two way signals)	3
Traffic control (multi-way signals)	4
Traffic control (give and take)	5
Traffic control (priority working)	6
Traffic control (convoy working)	7
Lane closure	8
Contra-flow	9
Road closure	10
Diversion	11
TLA	Y/N
Signal crossing impact	N
Signal bus impact	N
Signal lights impact	N
Signal junction impact	N
Signal pedestrian impact	N
Signal parking impact	N
Signal structure impact	N

COMMENTS
ROAD CLOSURE/DIVERSION
WORKS AREA
BARRIERS
SIGNAGE
Diversion

DIVERSION TO FOLLOW SAPLEY LANE AND WINCHESTER STREET TO ACCESS GREYHOUND LANE

	DRAWN BY	START DATE	NCT DETAILS	NCT DETAILS	NCT DETAILS	NCT DETAILS	NCT DETAILS
	T ROBERTS	16/10/2019	NCT10A DIG ON BT ASSETT AND REMOVE AND RENEW FRAME AND COVER	NCT11A PERMIT BOARDS TO BE SHOWN AN JOB AT ALL TIMES	NCT08A ROAD CLOSURE AND DIVERSION IN PLACE		
	APPROVED BY	END DATE					
JOB NO/SITE:675867 12 GREYHOUND LANE BASINGSTOKE RG25 3LE			CLIENT INFORMATION:MORRISON US/OPENREACH CIVILS				

ROAD SPEED