


# AREA CODE: R 71

SHEET REVISION NUMBER - TBC

CONSULTATION PLAN

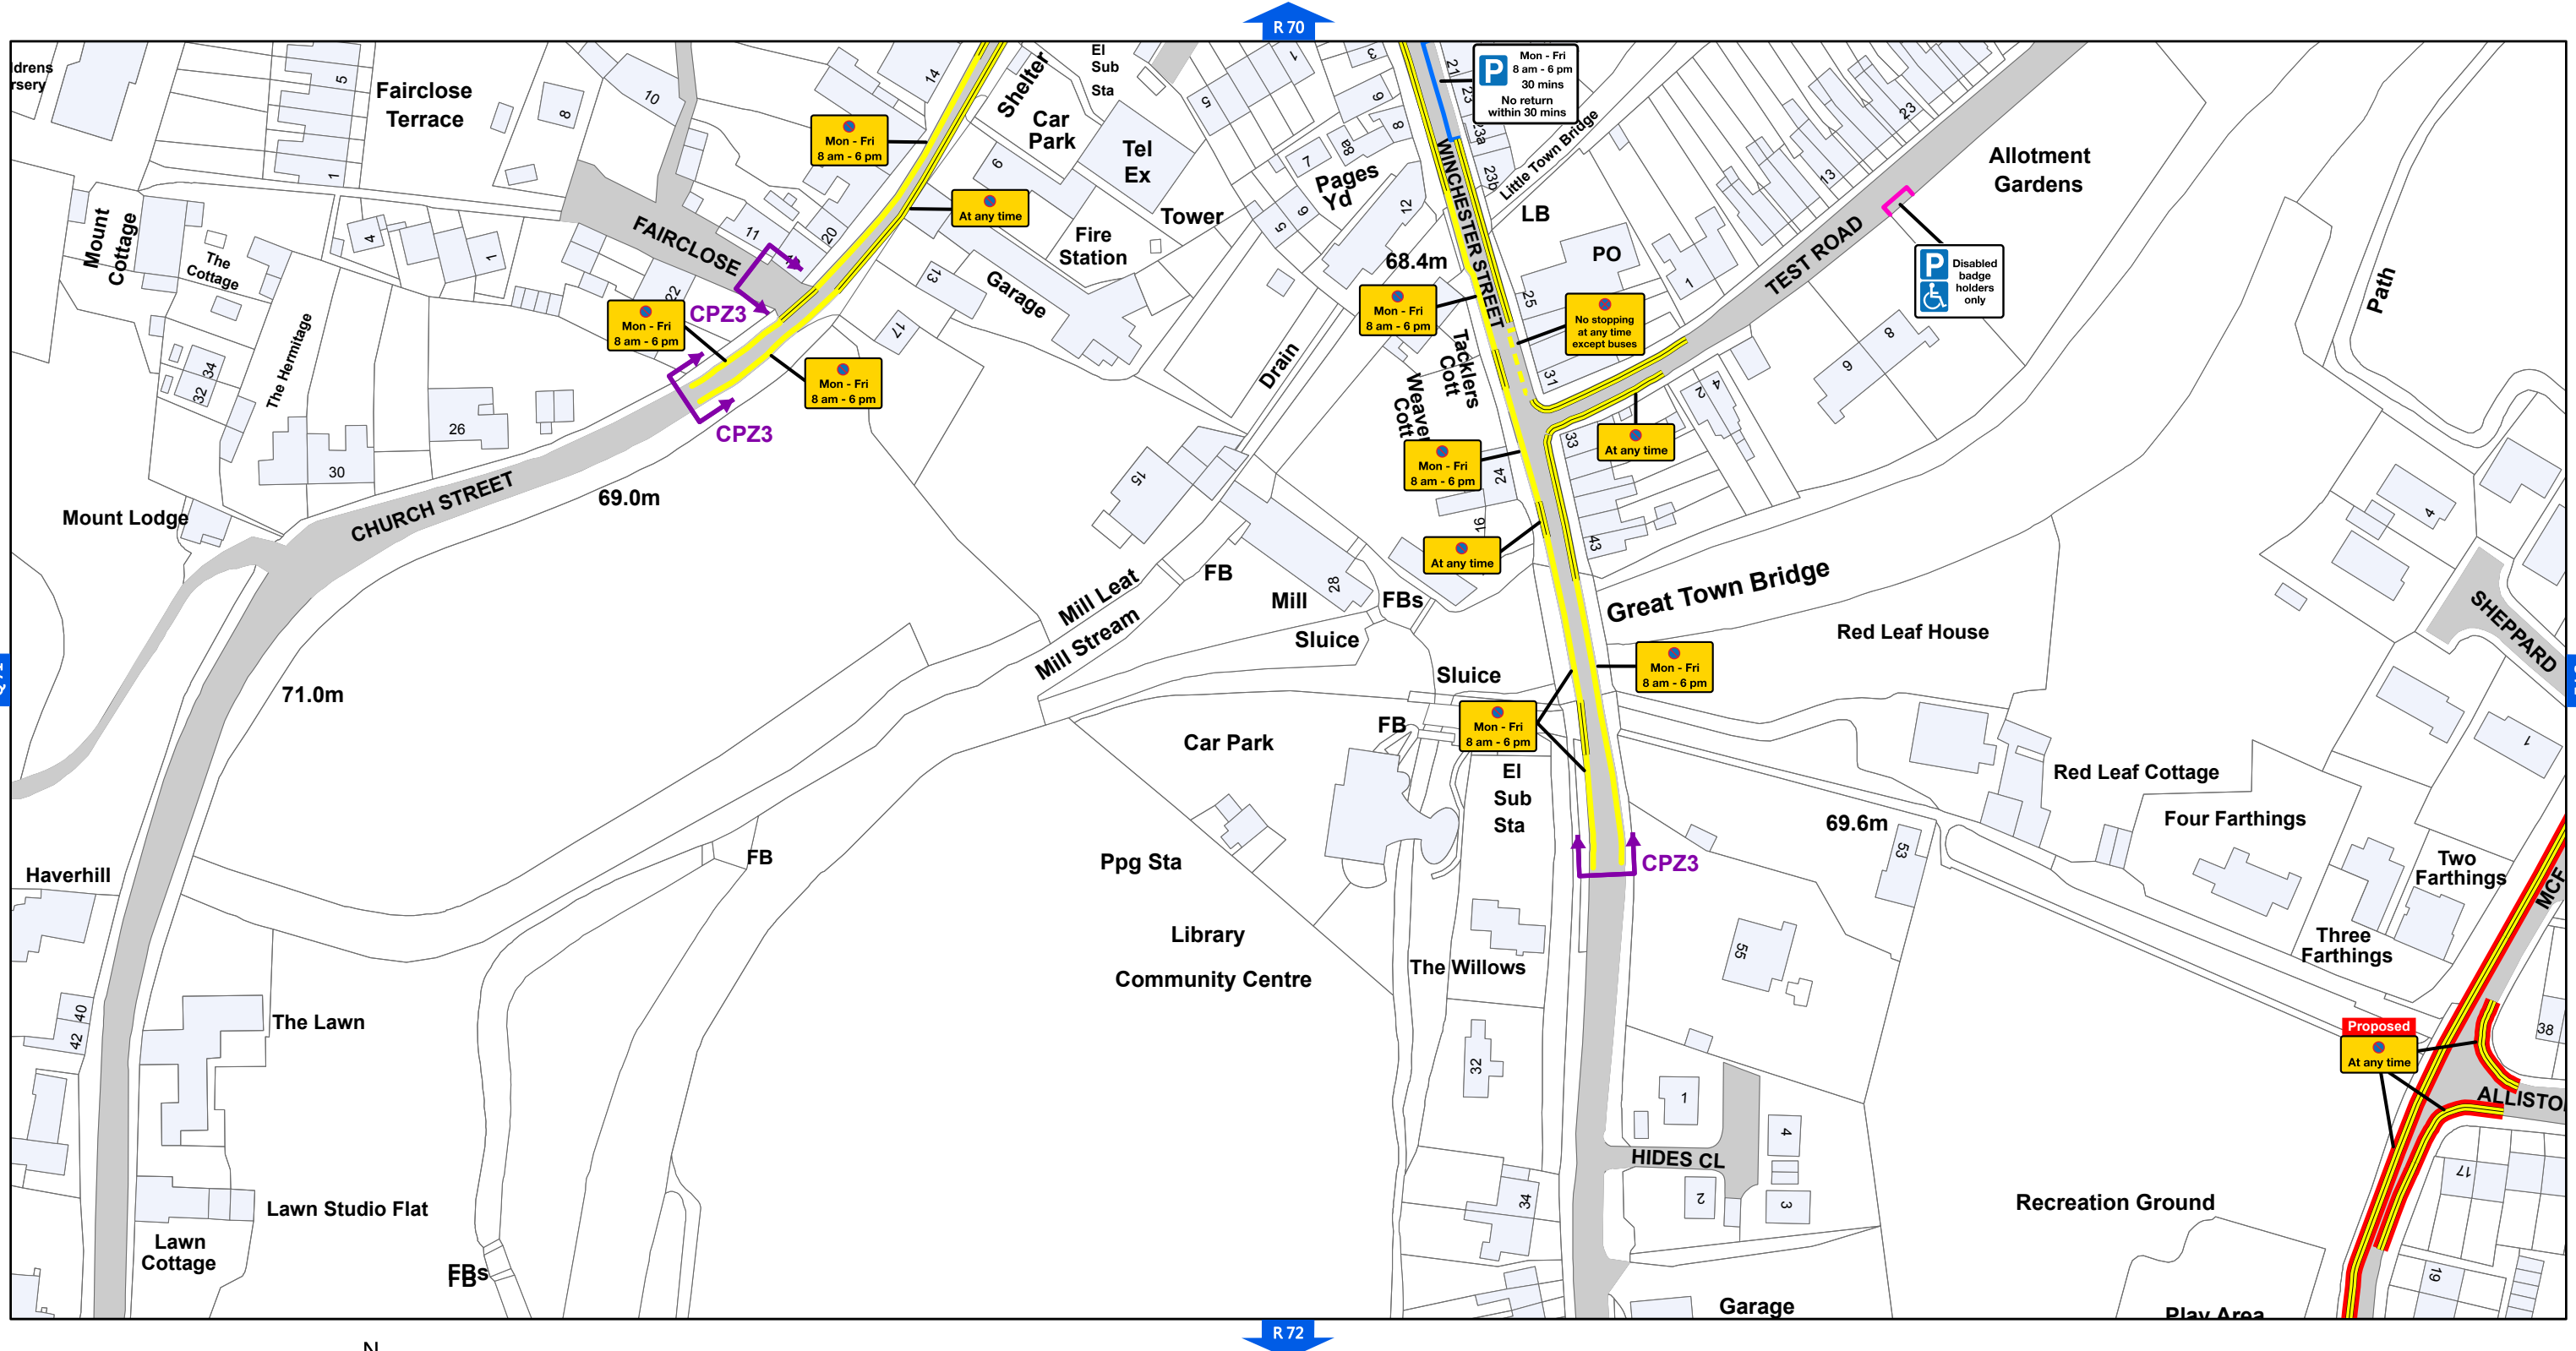

SCALE - 1:1,250 @ A3



Basingstoke and Deane Borough Council  
 (Prohibition and Restriction of Waiting and Loading  
 and Parking Places) (Consolidation) Order 2018



**Basingstoke  
and Deane**

Basingstoke and Deane Borough Council  
 Civic Offices  
 London Road  
 Basingstoke  
 Hampshire  
 RG21 4AH

© Crown copyright and database rights 2018 Ordnance Survey LA100019356

Produced by JL Mapping Services Ltd