


- NOTES**
- 1) All temporary traffic management shall be in accordance with Chapter 8 of the Traffic Signs Manual 2009.
 - 2) All temporary traffic management shall be in accordance with the Traffic Signs Regulations and General Directions 2002.
 - 3) All temporary traffic management shall conform to the Safety at Streetworks and Road Works ACOP 2013.
 - 4) All temporary traffic management signs should be located 450mm minimum from the kerb face.
 - 5) All temporary traffic management sign locations are indicative and are subject to on site approval from the supervisor.

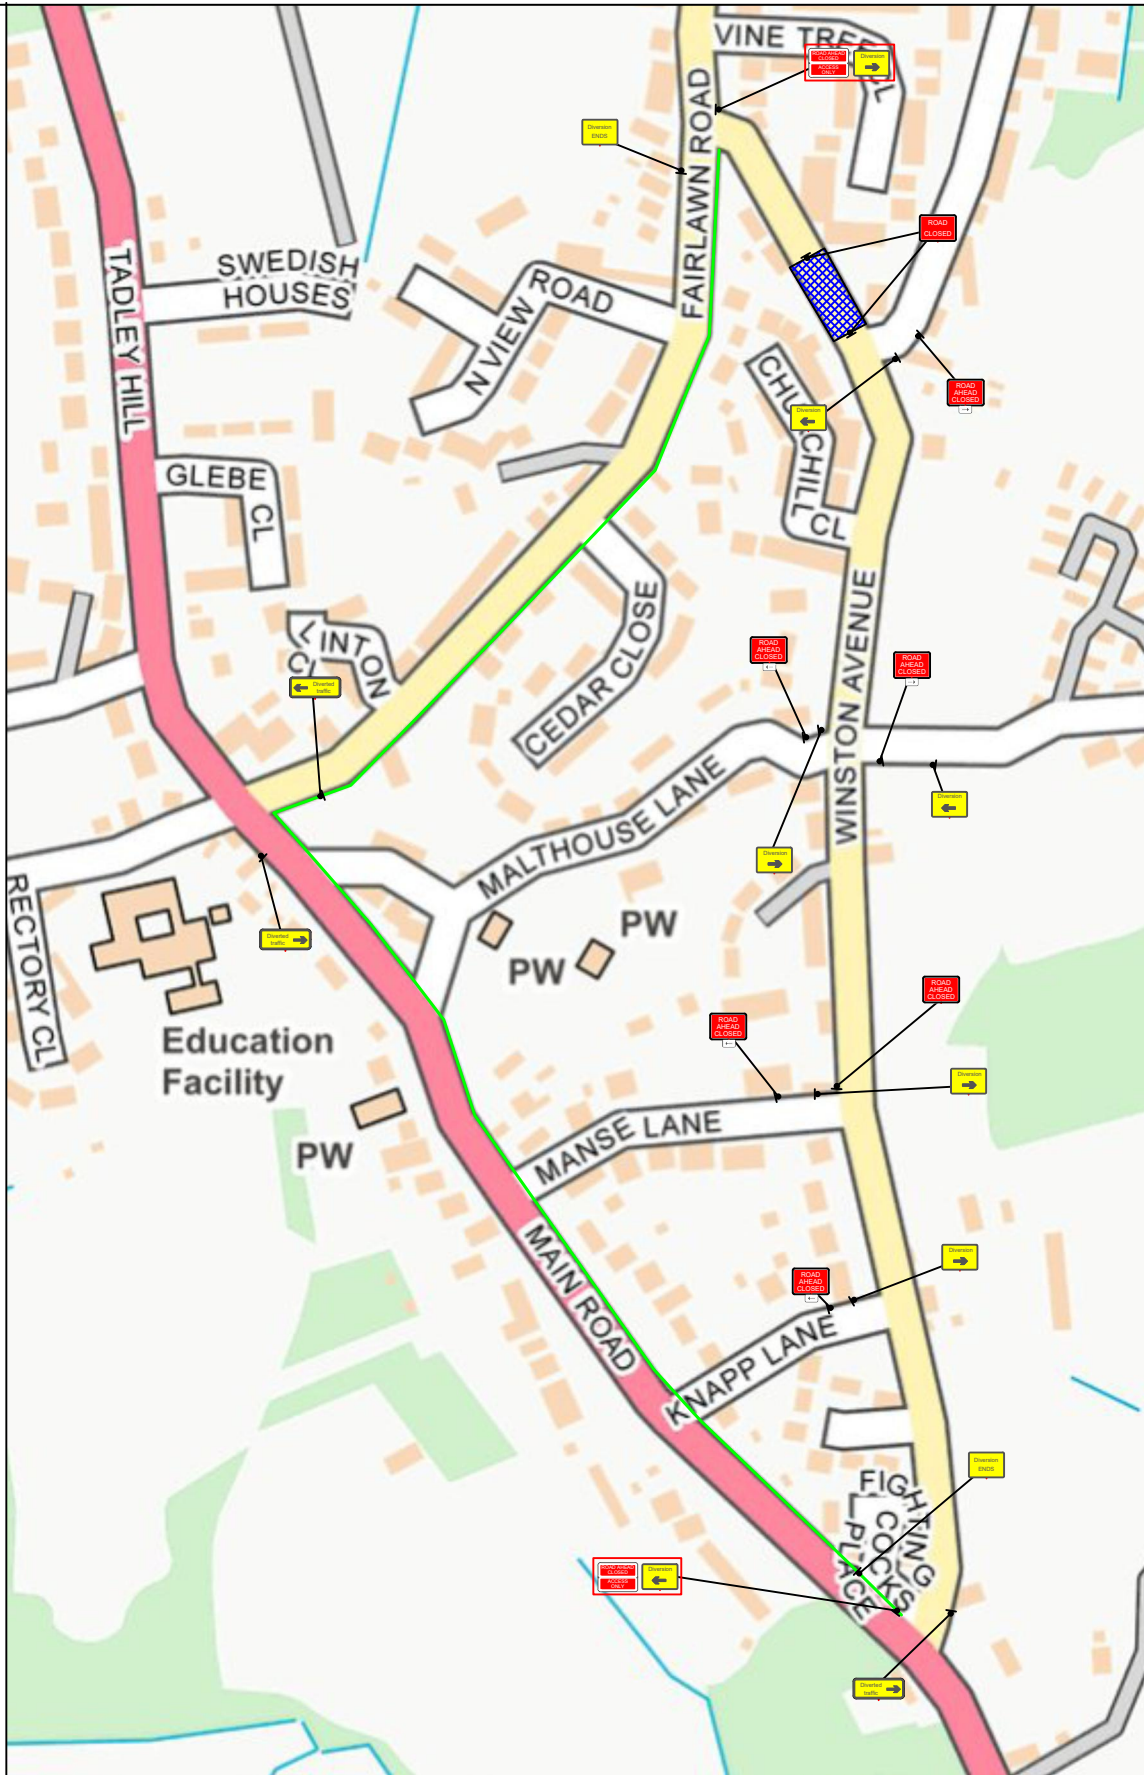

Site Address:
 31378291 KCD901
 1A Sandy Lane
 RG26 3PA

Client:

Site Contact:

CPH Contact:
 Rochester Office

Date of works:
 T.B.A

Date drawn:
 26/03/2020

Drawn by:
 CW

Drawing Requested By:
 Talisha Morris

- KEY**
- Diversion Route
 - 750 Road Cones
 - Sign
 - ⊠ Temporary Pedestrian Crossing
 - Temporary Traffic Signals
 - ▒ Works Area
 - ▒ Safety Zones
 - Bus Stop To Be Suspended
 - ⊕ Stop & Go
 - 🚐 Van
 - No Parking Cone
 - ▒ Zebra Crossing
 - 🚦 Signalised Junction and or Push Button Crossing
 - Pedestrian Barrier

ROAD CLOSURE

SET-UP TO BE IN ACCORDANCE WITH THE NRSWA SAFETY AT STREET WORKS CODE

Drawing number:
 CW/4123