


**Site Address:**  
 Binley Farm House,  
 Unamed Rd,  
 Binley, SP11 6HA  
 SW1009 10548123

**Client:**  


**Site Contact:**

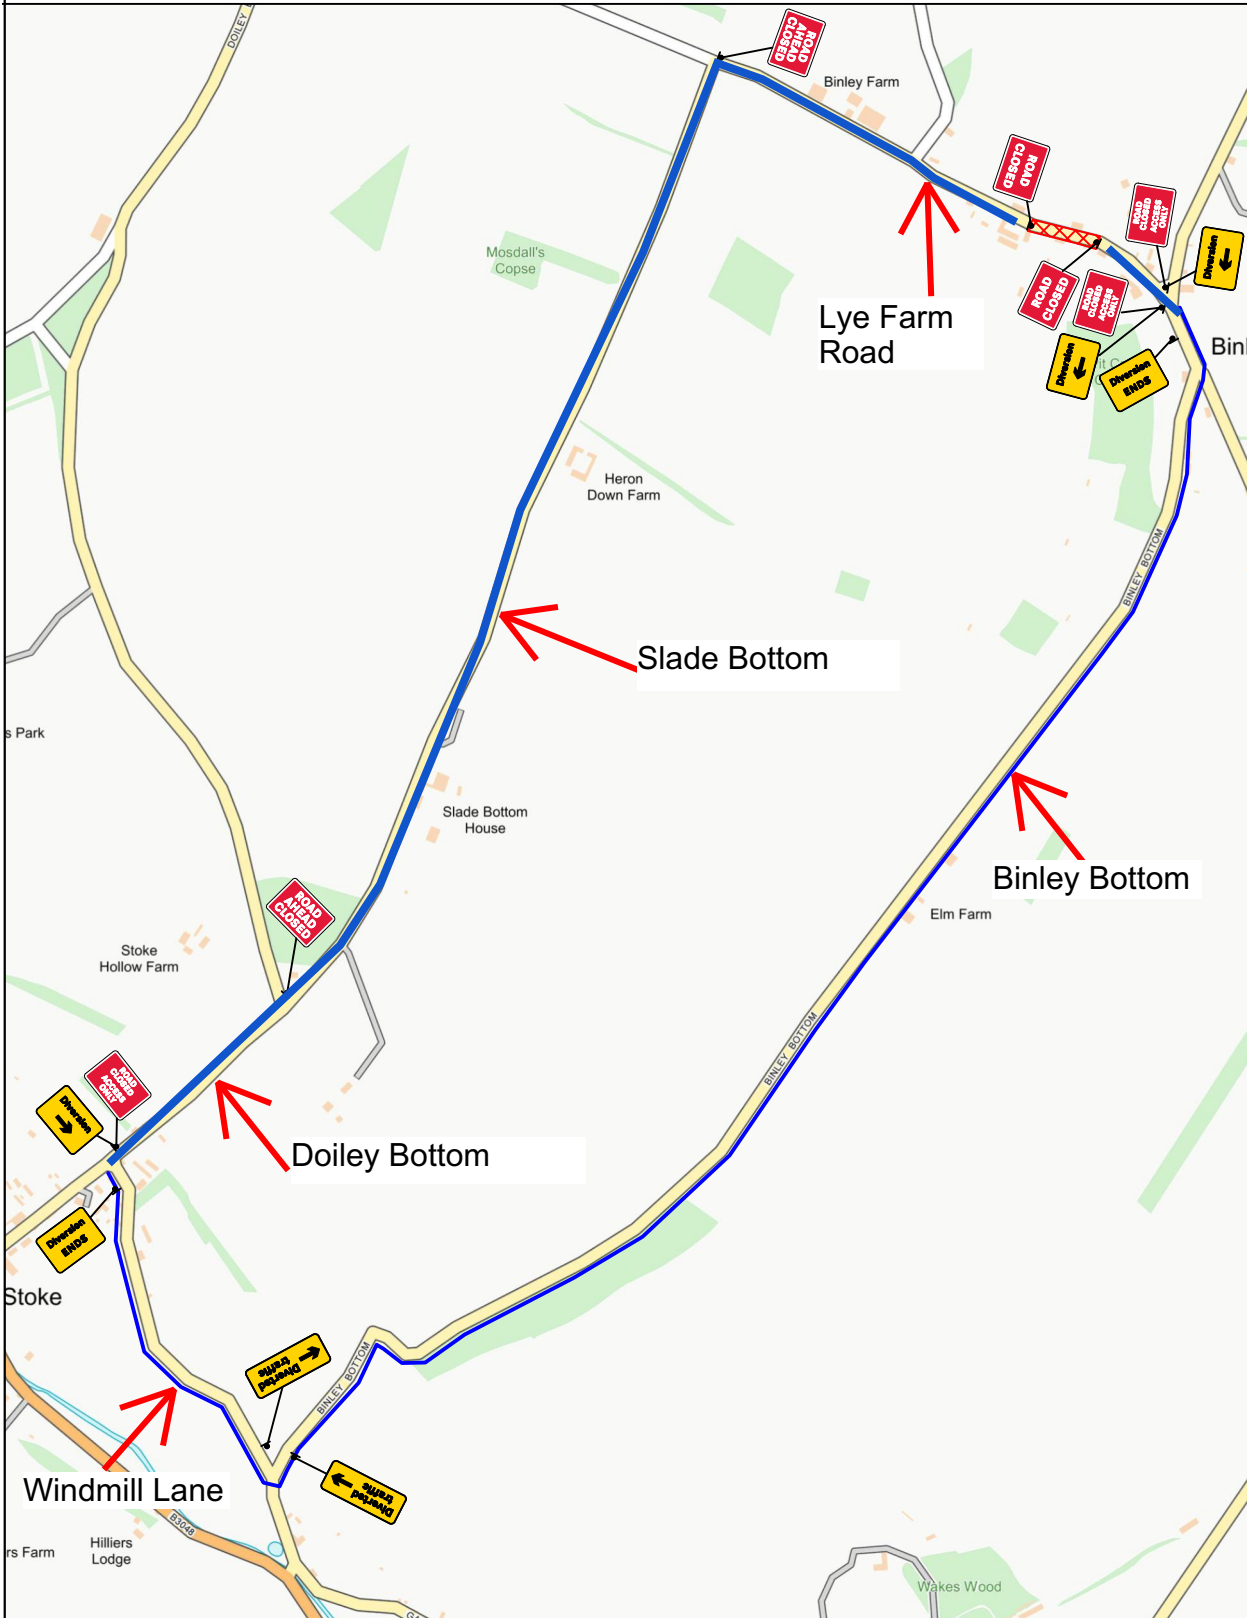
**CPH Contact:**  
 Ramsey Office




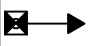
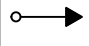

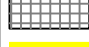

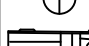





**Date of works:**  
 T.B.A

**Date drawn:**  
 03/06/2020

**Drawn by:**  
 MB

**Drawing Requested By:**  
 Steve Seager



- KEY**
-  Diversion Route
  -  750 Road Cones
  -  Sign
  -  Temporary Pedestrian Crossing
  -  Temporary Traffic Signals
  -  Works Area
  -  Safety Zones
  -  Bus Stop To Be Suspended
  -  Stop & Go
  -  Van
  -  No Parking Cone
  -  Zebra Crossing
  -  Signalised Junction and or Push Button Crossing
  -  Pedestrian Barrier

**ROAD CLOSURE / DIVERSION**

SET-UP TO BE IN ACCORDANCE WITH THE NRSWA SAFETY AT STREET WORKS CODE

**Drawing number:**  
 MB/8107