

**BASINGSTOKE AND DEANE BOROUGH COUNCIL**  
**(PROHIBITION AND RESTRICTION OF WAITING AND LOADING AND UNLOADING**  
**AND PARKING PLACES (CONSOLIDATION) ORDER 2018 (AMENDMENT**  
**NO.13)(WAVERLEY AVENUE, BASINGSTOKE) ORDER 2019**

The Basingstoke and Deane Borough Council pursuant to arrangements made under Section 101 of the Local Government Act 1972 with Hampshire County Council in exercise of its powers under sections 1, 2, 4, 32, 35, 45, 46, 122 (1) and (2), 124 and Part IV of Schedule 9 of the Road Traffic Regulation Act 1984 (the Act of 1984) as amended and of all other enabling powers, and after consultation with the Chief Officer of Police in accordance with Part III of Schedule 9 to the Act of 1984, hereby makes the following Order.

1. The Basingstoke and Deane Borough Council (Prohibition and Restriction of Waiting and Loading and Unloading and Parking Places (Consolidation) Order 2018 shall be amended by the revocation of the Plans specified in the Schedule 1 to this Order and the insertion of the Plans specified in Schedule 2 and attached to this Order.

2. The effect of this Order will be:

Daytime parking within Waverley Avenue has increased. Due to the level and location of parked vehicles and the comparatively narrow carriageway safe access for vehicles and pedestrians may be impeded.

To maintain road safety and access, formal parking controls are considered desirable. The effect of the order would be to introduce a single yellow line (no waiting between 10-11am and 2-3pm Monday to Friday) to one side of the road to better manage parking.

3. This Order shall come into operation on 27 July 2020 and may be cited as the Basingstoke and Deane Borough Council (Prohibition and Restriction of Waiting and Loading and Unloading and Parking Places (Consolidation) Order 2018 (Amendment No.13)(Waverley Avenue, Basingstoke) Order 2019.

THE COMMON SEAL of BASINGSTOKE )  
AND DEANE BOROUGH COUNCIL was )  
hereunto affixed this 23rd day of July )  
2020 in the presence of:- )

*[Handwritten signature]*




30766

**SCHEDULE 1  
PLANS TO BE REVOKED**

Area code	Revision number	Date
AZ59	0	14 <sup>th</sup> April 2018

**SCHEDULE 2  
PLANS TO BE INSERTED**

Area code	Revision number	Date
AZ59	1	27 <sup>th</sup> July 2020

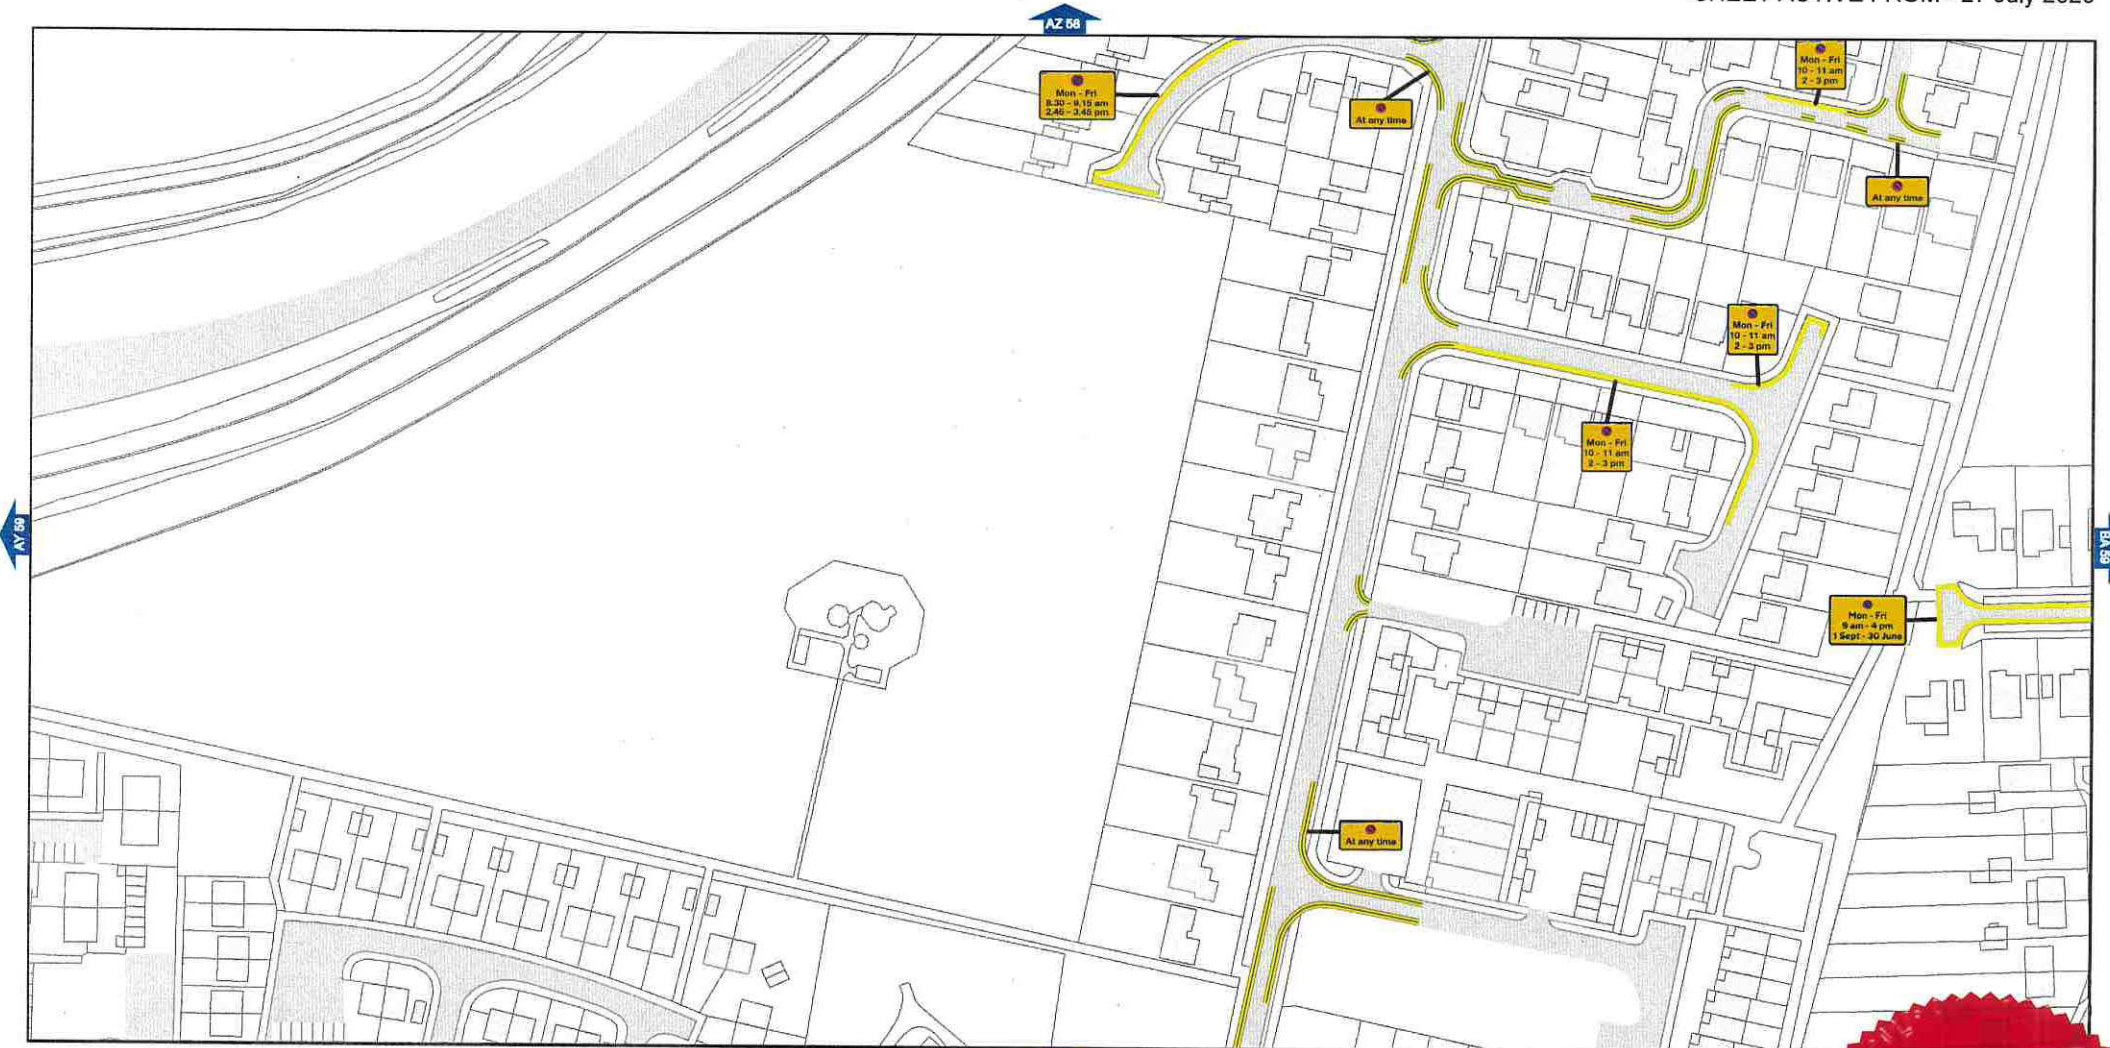

SCALE - 1:1,250 @ A3



Basingstoke and Deane Borough Council  
(Prohibition and Restriction of Waiting and Loading  
and Parking Places) (Consolidation) Order 2018



Basingstoke  
and Deane

*Phelps*

Basingstoke and Deane Borough Council



