


WC8J3D2D
O/S 50 BARRY WAY
BASINGSTOKE
RG22 4NH

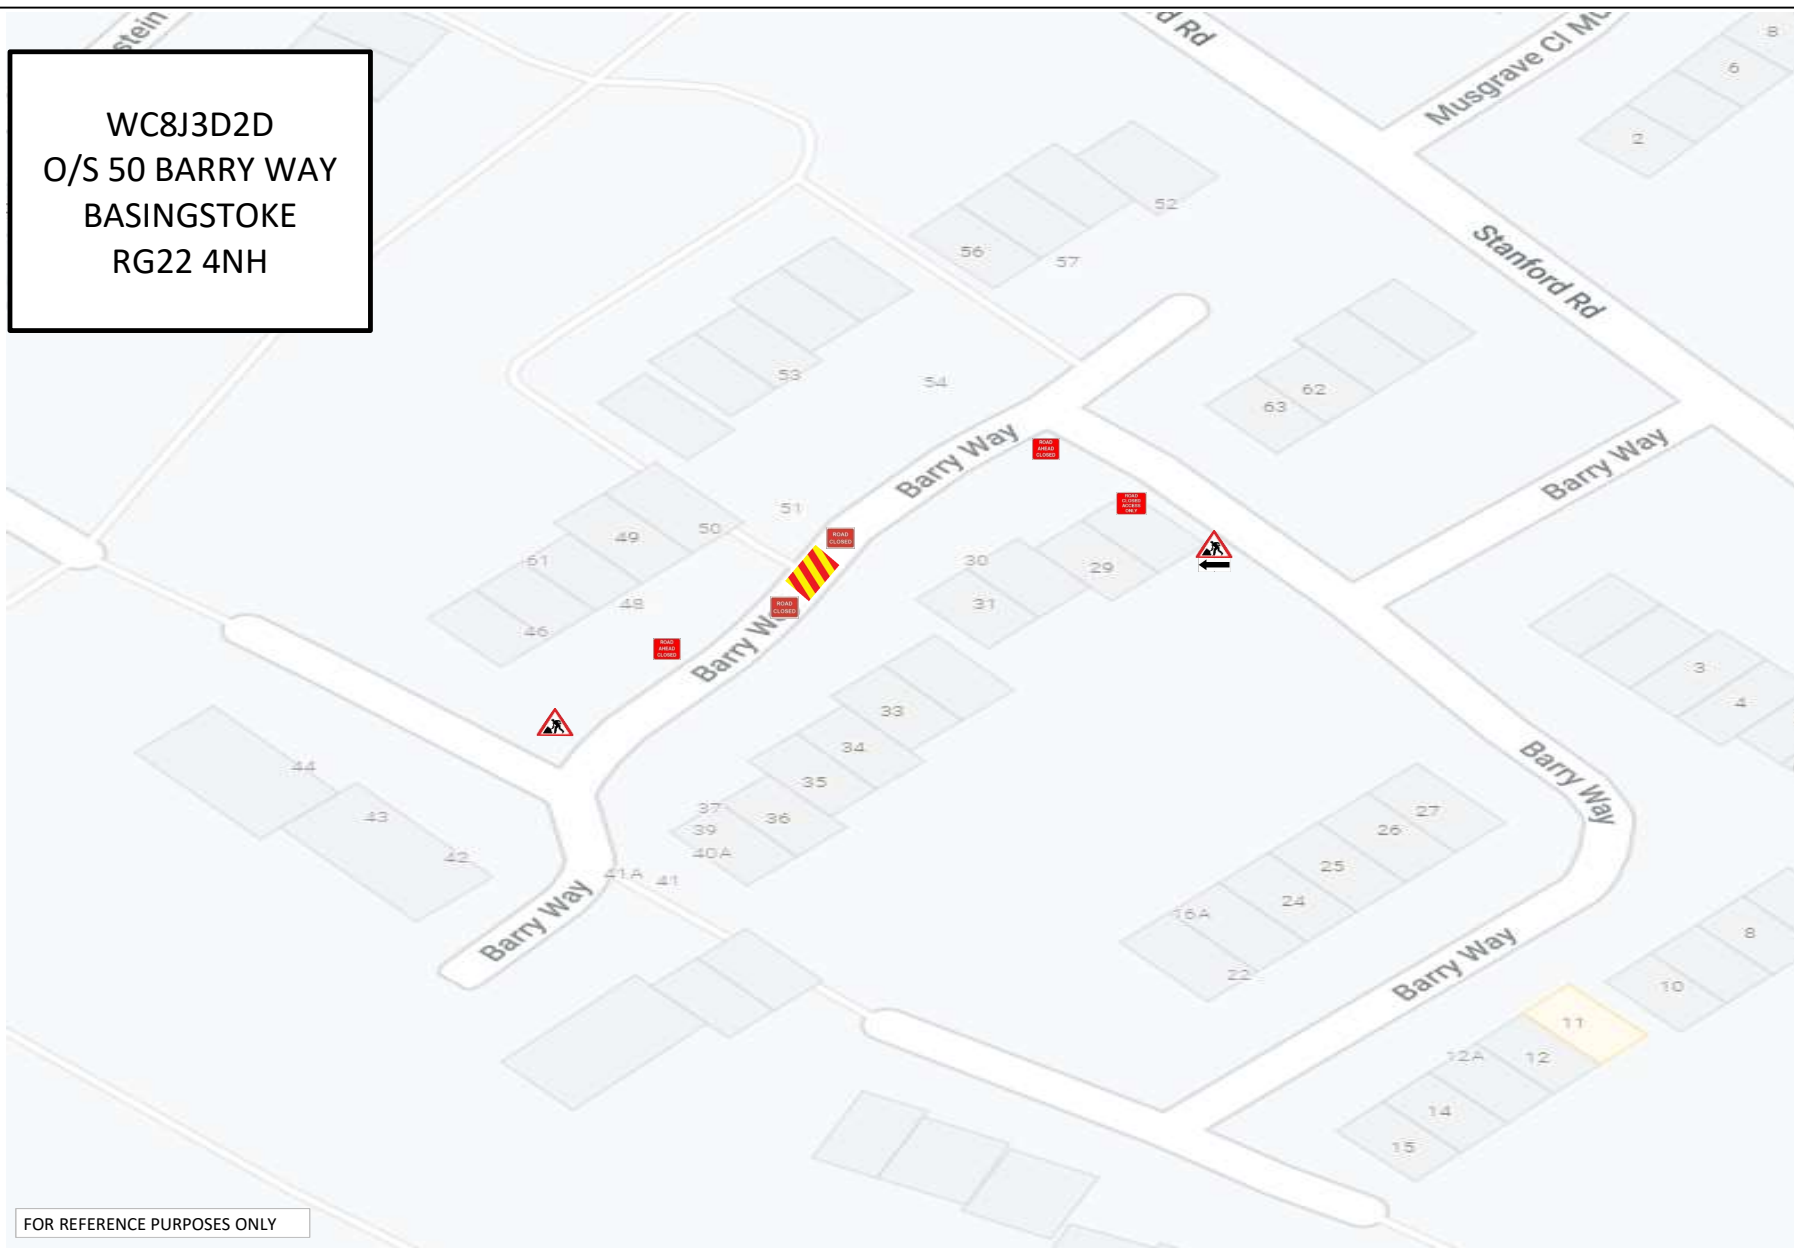

FOR REFERENCE PURPOSES ONLY

TRAFFIC MANAGEMENT	
No C/Way Incursion	
Some C/Way Incursion	
Stop/go	
Two way signals	
Multi-way signals	
Give and take	
Priority working	
Convoy working	
Lane closure	
Contra-flow	
Road closure	
Footway closure	
TLA	
Crossing impact	
Bus impact	
Lights impact	
Junction impact	
Pedestrian impact	
Parking impact	
Structure impact	
ADDITIONAL INFO	
Works Zone	
Gateman on Site Locations	

TRAFFIC CONTROL		DRAWN BY	START DATE	NCT DETAILS	NCT11a	NCT DETAILS	NCT07a	NCT DETAILS	NCT11b	NCT DETAILS	ROAD SPEED
		J.JOHNSON		PERMIT BOARDS TO BE DISPLAYED AT ALL TIMES		ROAD CLOSURE AND DIVERSION - ACCESS ONLY TO PROPERTIES		LETTERDROP AND ADVANCED WARNING SIGNS			
		APPROVED BY	END DATE								
		L.DONOVAN									