


Description: Pedestrian Barriers	Description: Cones
Key: 	Key:


DETAILED PLAN

NO FOOTWAY UNDERNEATH BRIDGE

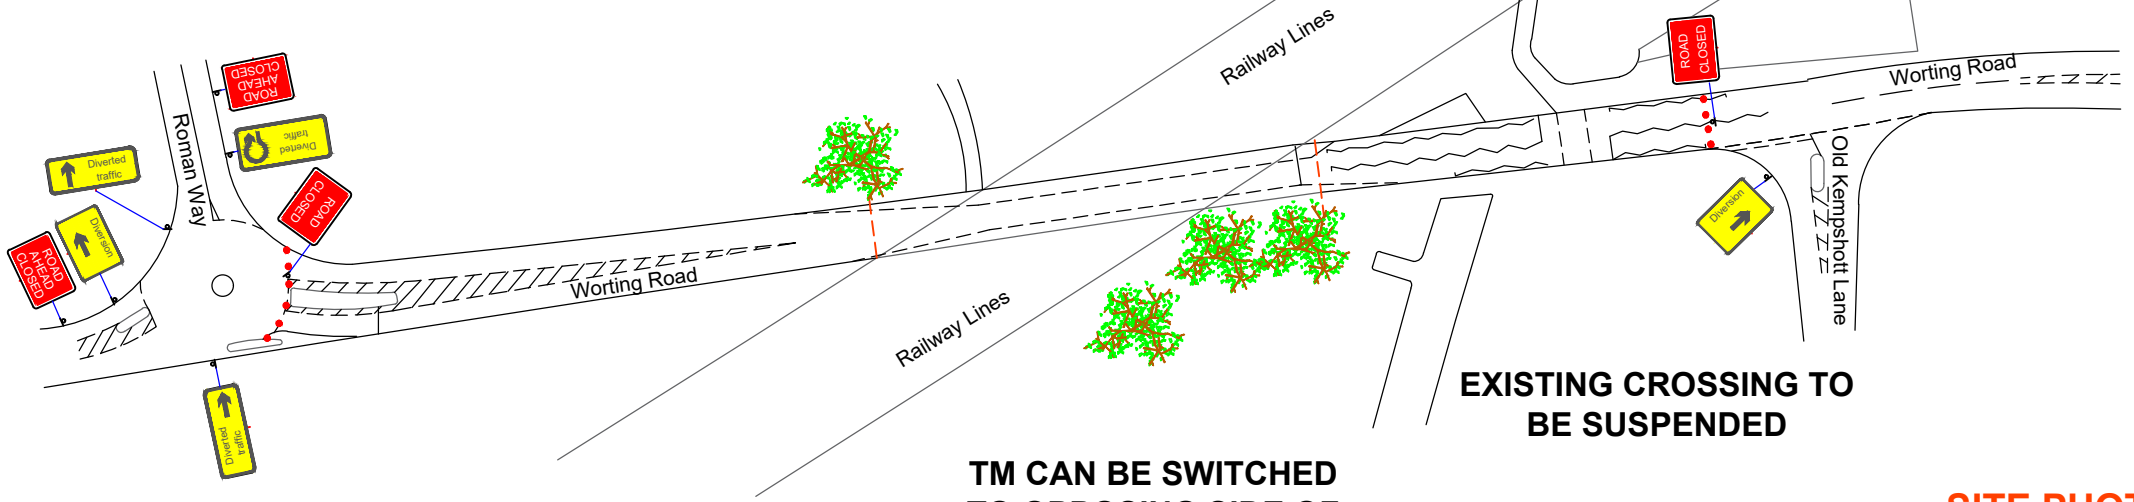

TM CAN BE SWITCHED TO OPPOSING SIDE OF ROAD

SITE PHOTO

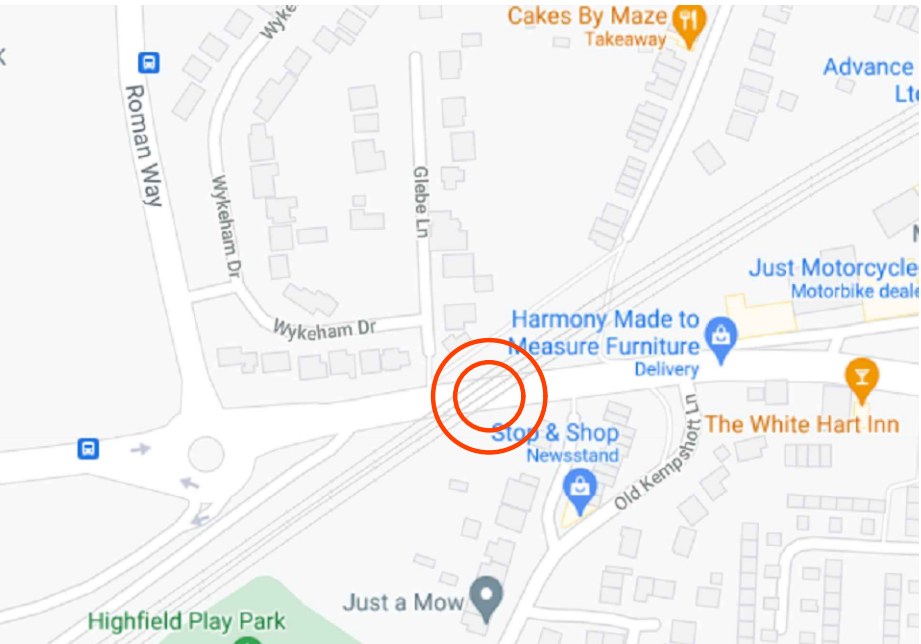

SITE LOCATION



Cobra TM Ltd
Registered Address
2 Birksland Street
Bradford
West Yorkshire
BD4 8UX
T: 0844 41 41 444
W: www.cobratm.co.uk

Client

Drawn G.C **Date** 25.06.21
Checked E.J **Issue** 1

Site Address	OFF Old Kempshot Lane
Road Name	Worting Road
City / Town	Basingstoke
Post Code	RG22 5EY
Site ID	N / A
Job Number	GR14716

Speed of Carriageway	30 mph
Scheme	Road Closure and Diversion
Sign Frame	Q
Pedestrian Ramp	

Notes

- All temporary traffic management shall be in accordance with Chapter 8 of the Traffic Signs Manual 2013.
- All temporary traffic management shall be in accordance with the Traffic Signs Regulations and General Directions 2016.
- All temporary traffic management shall conform to the Safety At Street Works and Road Works - A Code Of Practice 2013.
- All temporary traffic management sign locations are indicative and are subject to on site approval from the Engineer.
- All measurements are taken from Google Maps and are approximate measurements unless a physical site survey has been complete

	Pedestrian Walkway		Traffic Cones
	Terraplas Walkway		Pedestrian Barrier
	Traffic Light Head		No Parking Cones