

Cobra Traffic Management Ltd
 2 Birksland Street
 Bradford
 West Yorkshire
 BD4 8UX
 T: 0844 41 41 444
 W: www.cobratm.co.uk



Site Address	JNC Oakley Lane
Road Name	Pack Lane
City / Town	Worting
	Hampshire
Post Code	RG23 7HJ
Site ID	N / A
Job Number	N / A
Date	27.06.22
Drawn By	C.Bacon
Checked By	E.Jeyes
Speed of Carriageway	
	30 mph, 60 mph
Scheme	

Road Closure and Diversion	
Site Measurements	
(T) Taper Length	N / A
(L) Long Ways Clearance	N / A
(S) Side Ways Safety Zone	N / A
(D) Minimum signing distance of first sign in advance of lead-in taper (meters)	N / A


Site Working Measurements	
Working Width	N / A
Working Length	N / A
Remaining Carriageway Width	N / A

General Key	
	Sign Frame
	Traffic Signal Head
	Traffic Cones

- Notes
- All temporary traffic management shall be in accordance with Chapter 8 of the Traffic Signs Manual 2013.
 - All temporary traffic management shall be in accordance with the Traffic Signs Regulations and General Directions 2016.
 - All temporary traffic management shall conform to the Safety At Street Works and Road Works - A Code Of Practice 2013.
 - All temporary traffic management signs should be located 450mm minimum from the kerb face.
 - All temporary traffic management sign locations are indicative and are subject to on site approval from the Engineer.

DETAILED PLAN - PACK LANE

PACK LANE AND OAKLEY LANE TO BE CLOSED AT THE SAME TIME.

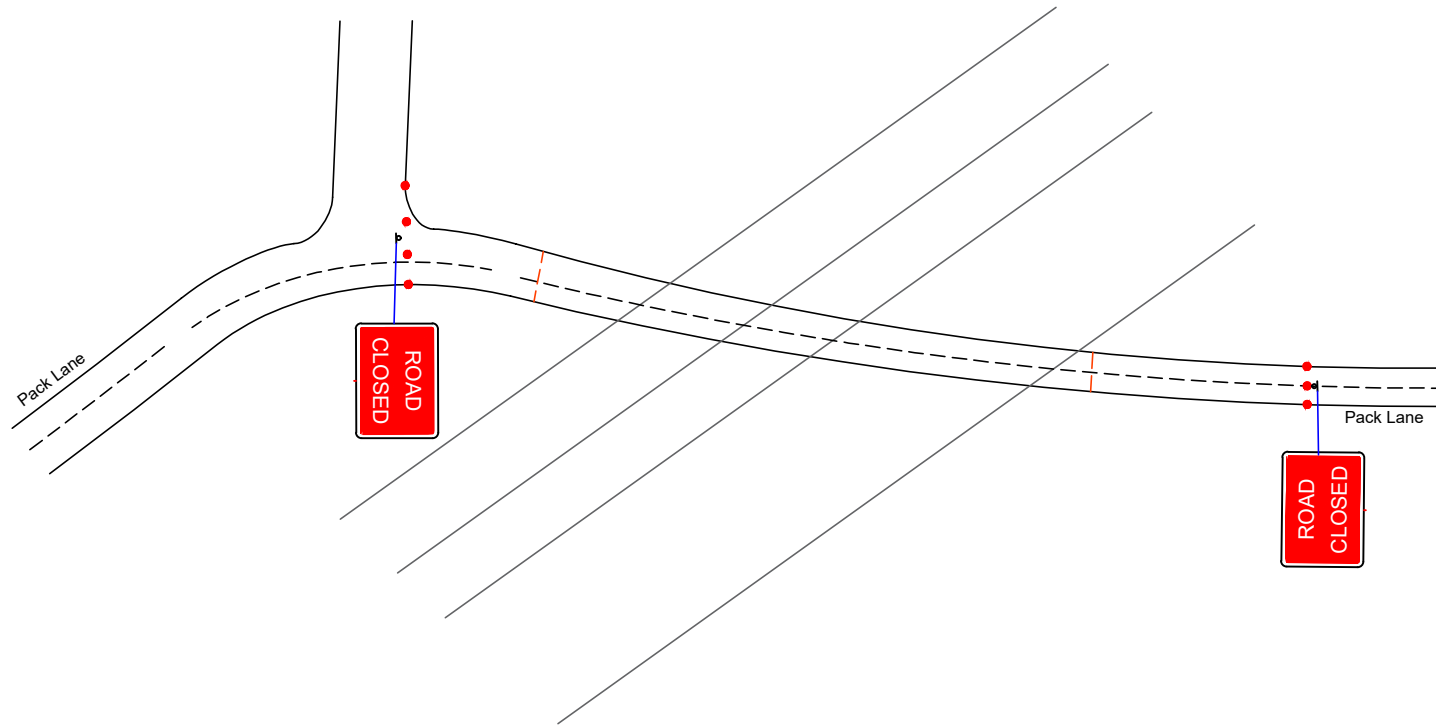

SITE LOCATION



SEE DIVERSION ROUTE PLAN