


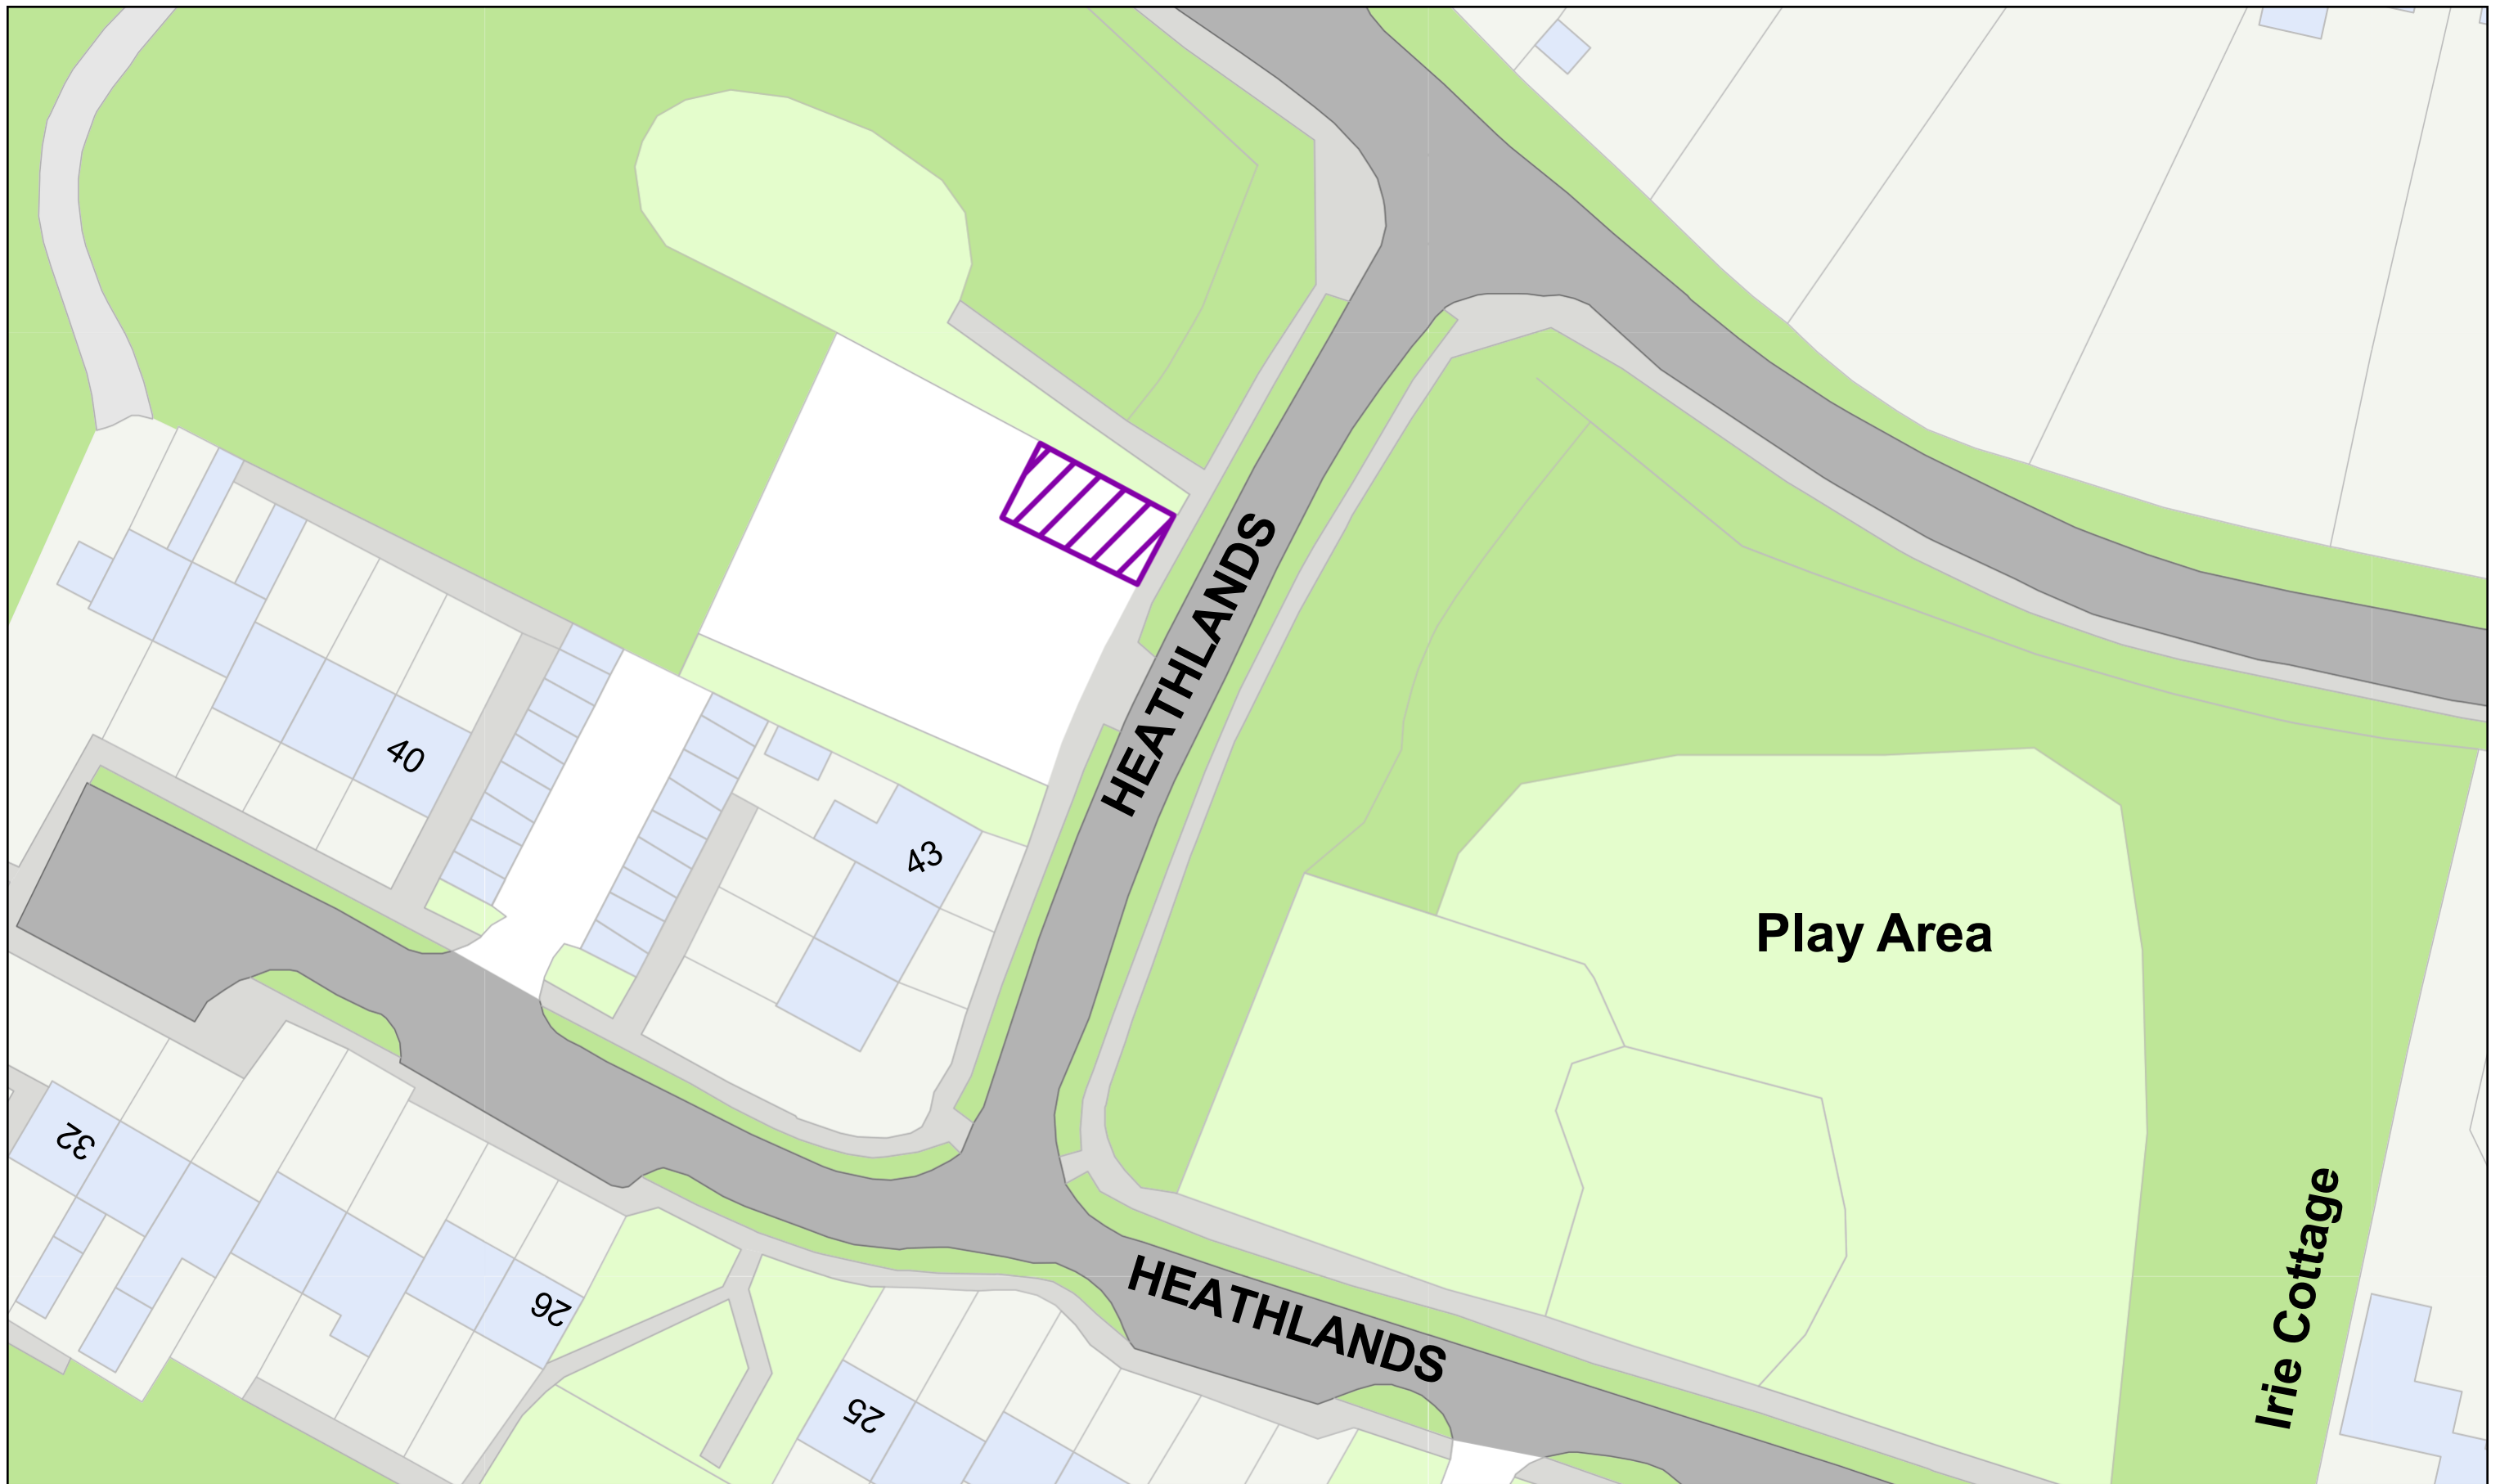

**Basingstoke
and Deane**

Basingstoke and Deane Borough Council
Civic Offices
London Road
Basingstoke
Hampshire
RG21 4AH

© Crown copyright and database rights 2025
Ordnance Survey LA100019356



- Electric Vehicle Charging Bays

SCALE - NTS @ A4



**Heathlands Car Park
Penwood**

Drawing No. 47