


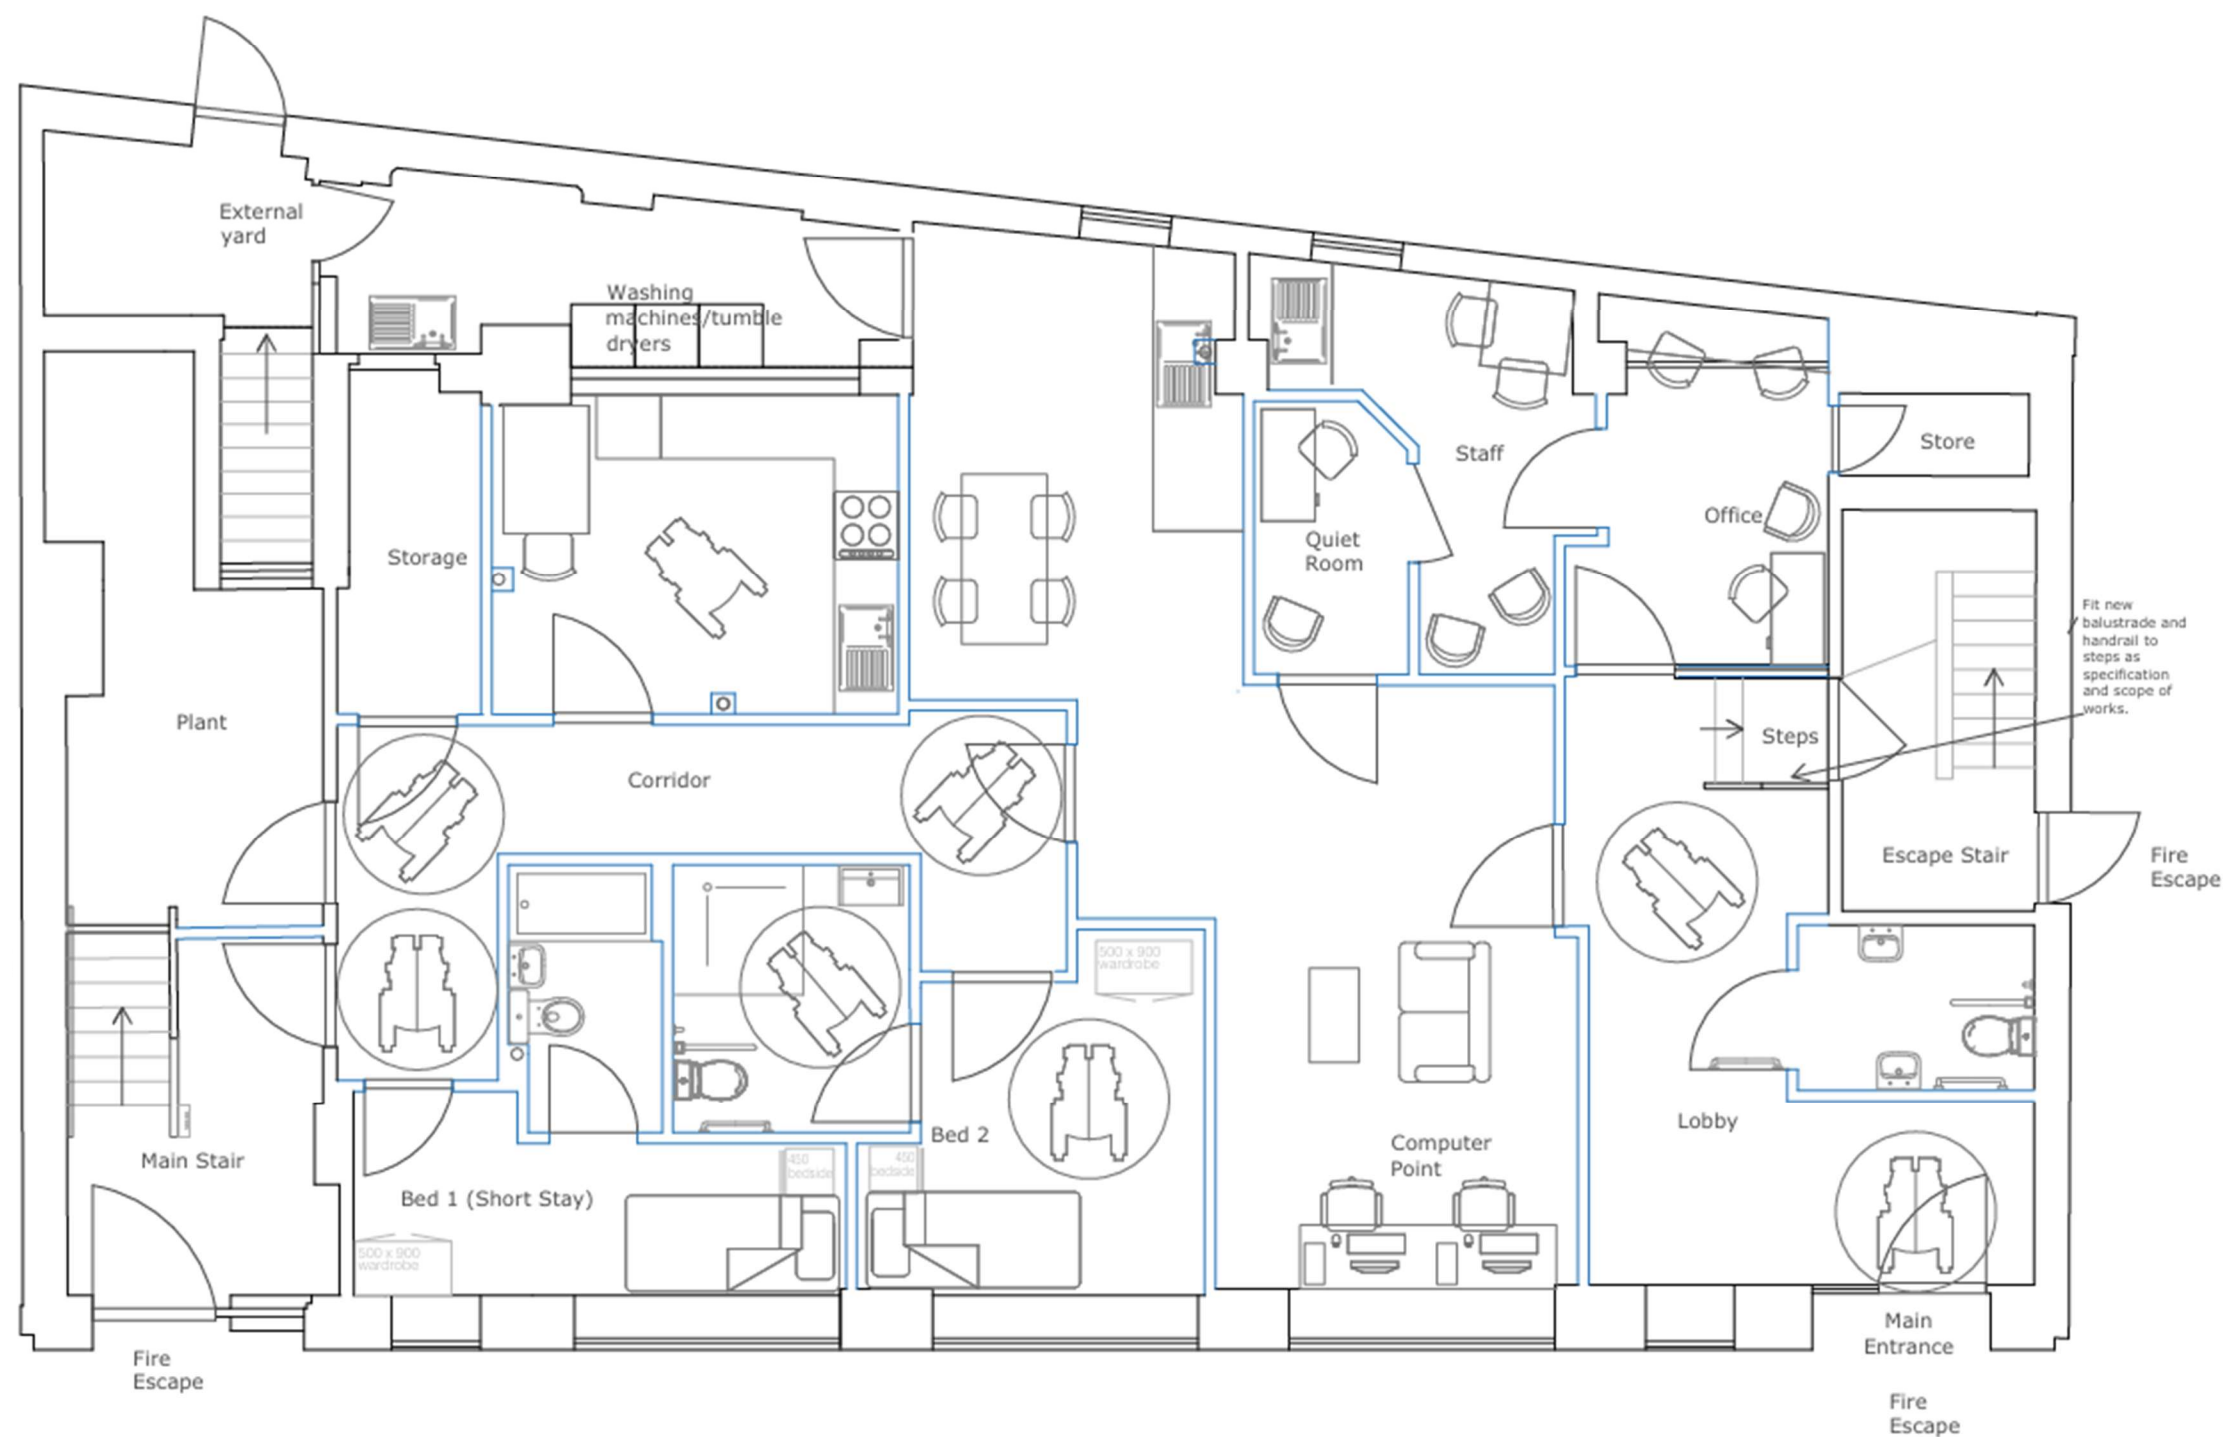

Ground Floor

TENDER ISSUE

LOCATION PLAN

INDICATES AREA TO BE WORKED ON - ONLY LINE OTHERS SURVEY OFFICE

A	Tender Issue	15/01/2024	DP	PL	PP
A	Tender Approval	25/01/2024	DP	PL	PP
A	100% APPROVED ISSUE	25/01/2024	DP	PL	PP

Project Name
May Place House
 100% APPROVED ISSUE

Client
Basingstoke and Deane Council

Project Name
May Place House

Project Name
2d Floorplans

Sheet 1 of 3

100% APPROVED ISSUE

TTE - 00 - ZZ - PL - PP - 000001

100% APPROVED ISSUE