


2 X

SPECIAL SIGN

ESSEX ROAD CLOSED AHEAD THROUGH TRAFFIC FOLLOW DIVERSION

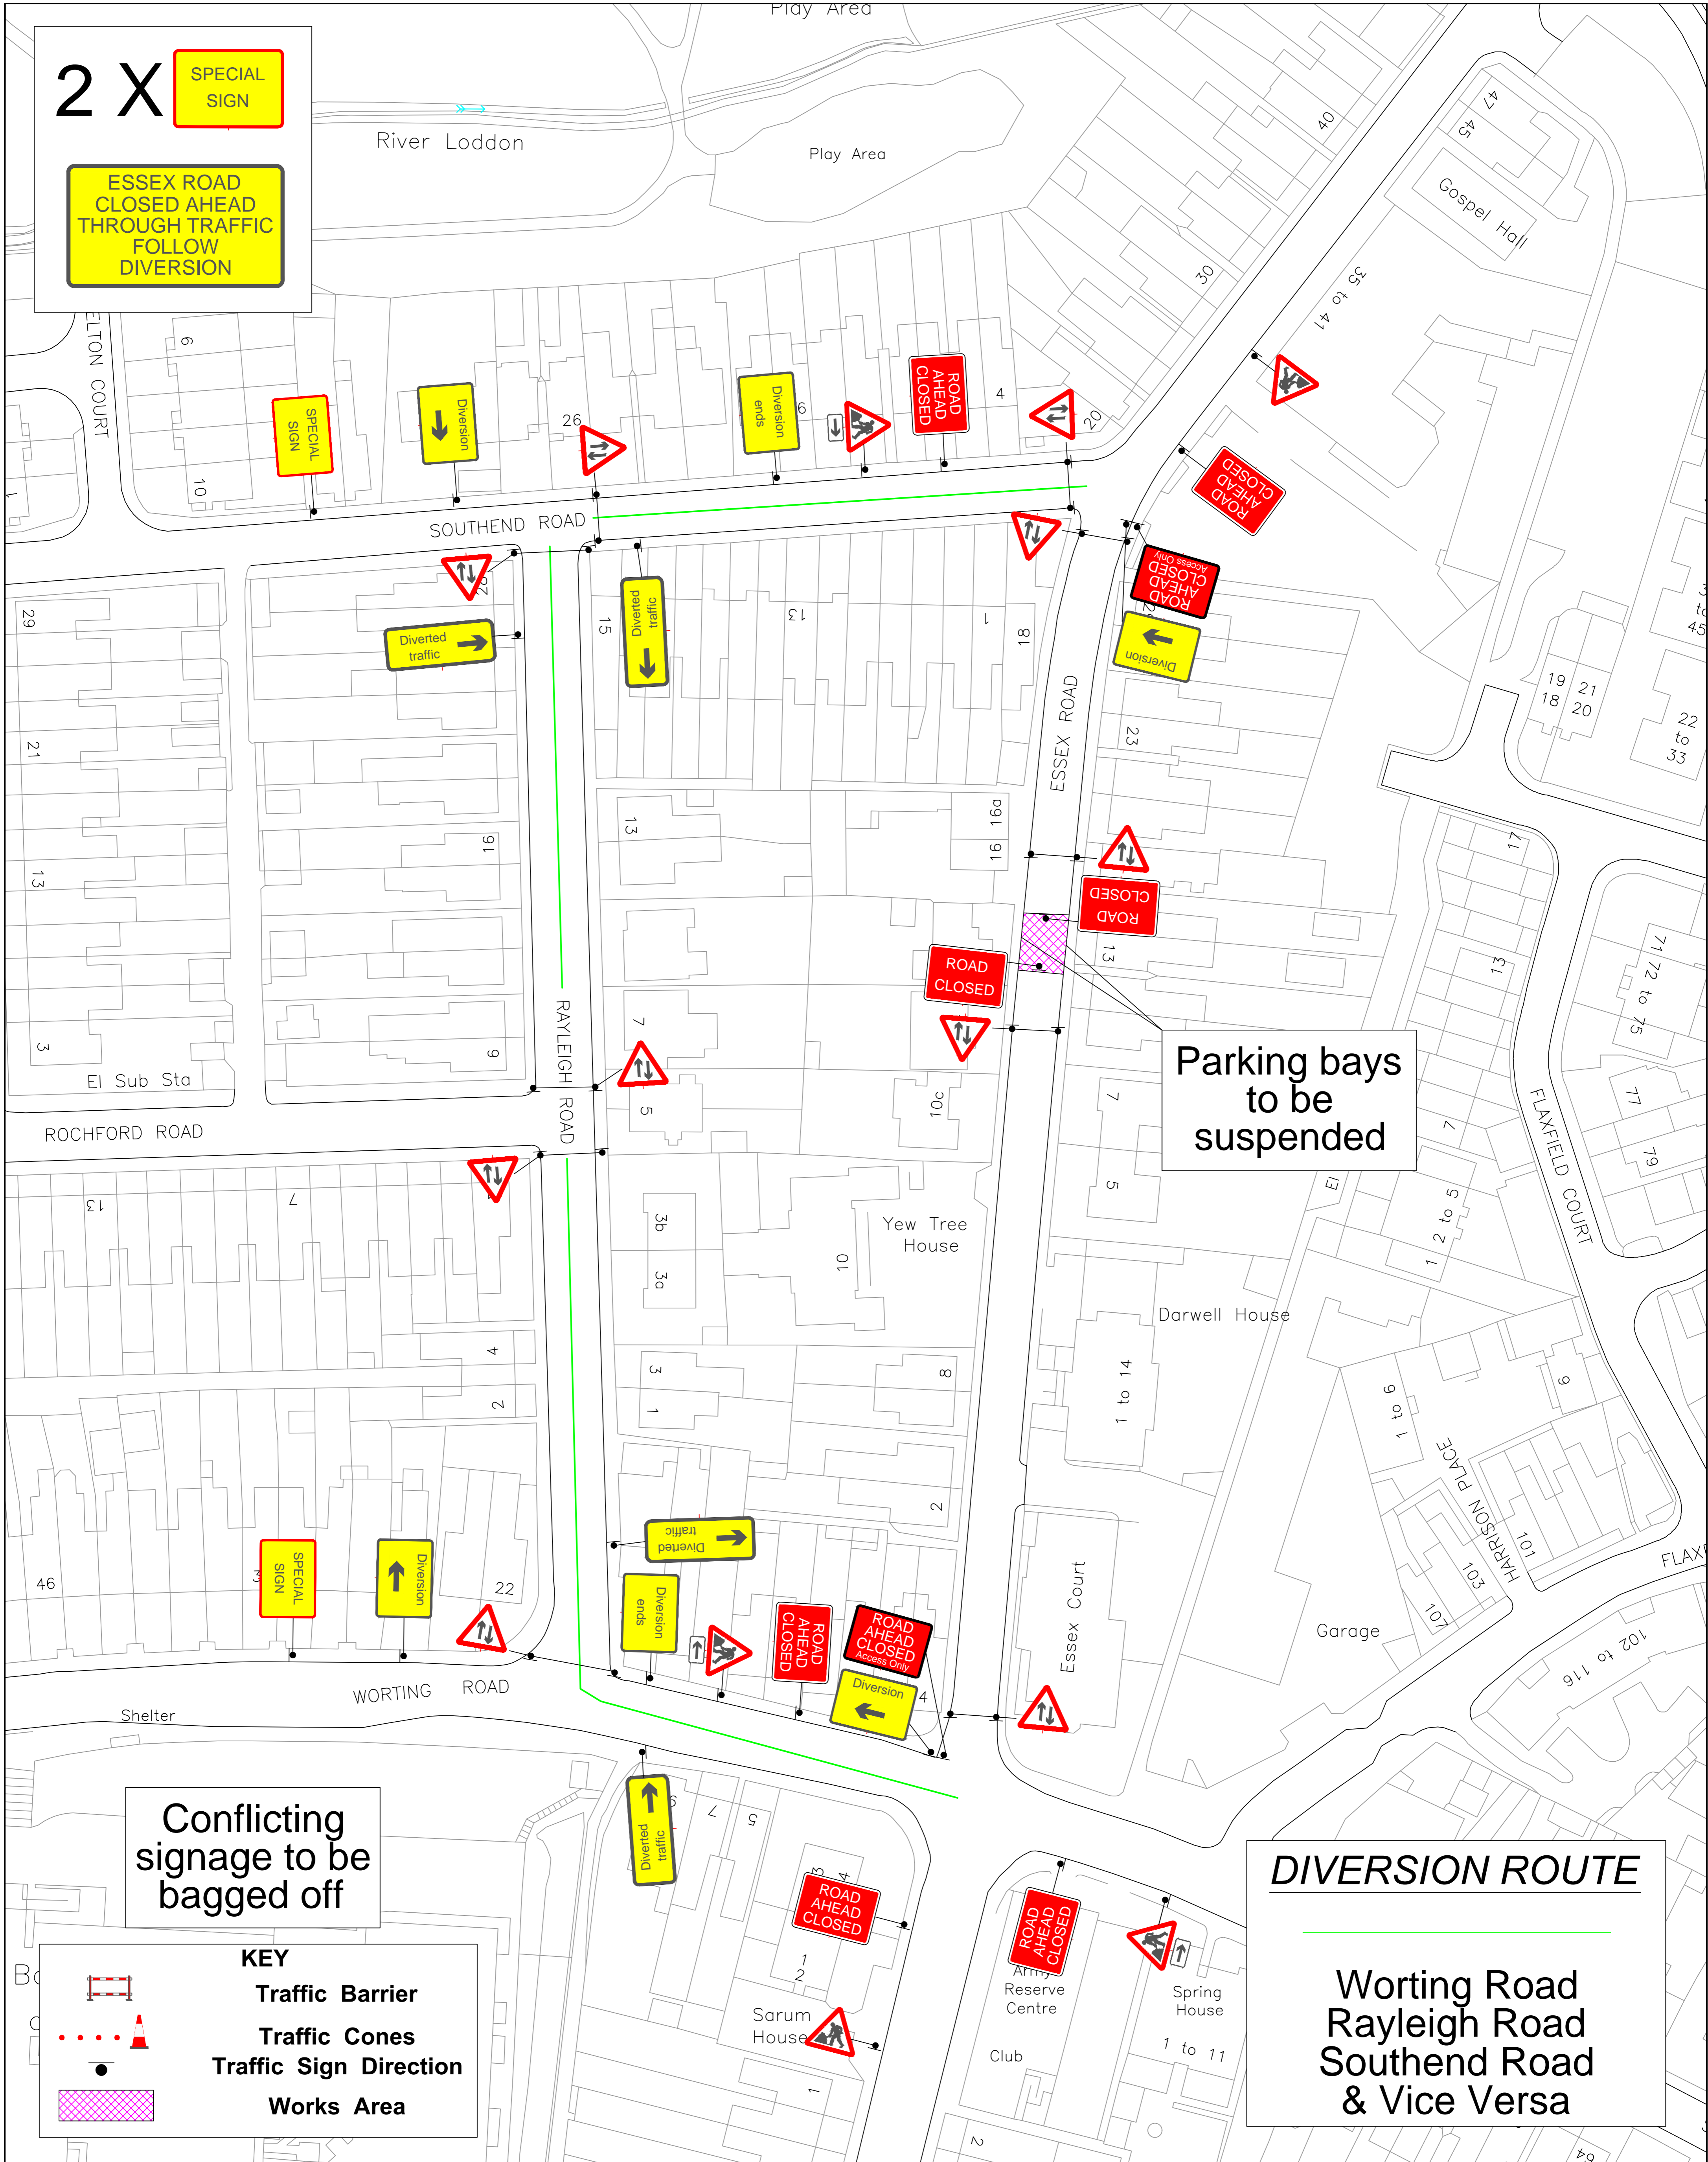

Parking bays to be suspended

Conflicting signage to be bagged off

DIVERSION ROUTE

Worting Road
Rayleigh Road
Southend Road
& Vice Versa



Managers House, Waylands
Treatment Works
Molesey Road,
Hersham, Walton on Thames,
Surrey KT12 3PB
Tel: 0800 6444 654
Web: www.tglgroup.co.uk
Email
tmdrawings@tglgroup.co.uk

TGL Group Ltd

ESSEX ROAD,
HAMPSHIRE, RG21 7TB
ROAD CLOSURE AND DIVERSION

1 TEMPORARY TRAFFIC MANAGEMENT IS SET IN ACCORDANCE WITH CHAPTER 8 AND SAFE WORKING PRACTICES.
2 ALL BUS STOPS, PARKING/LOADING BAYS TO BE SUSPENDED PRIOR TO WORKS COMMENCING.
3 WORKS VEHICLES TO BE PARKED IN THE WORKS AREA.



CAPPAGH

Drawing No

1128.06

DATE	22/04/21
DRAWN BY	TGL DH
CHECKED	TGL KH
SCALE	N.T.S.