


DIVERSION ROUTE

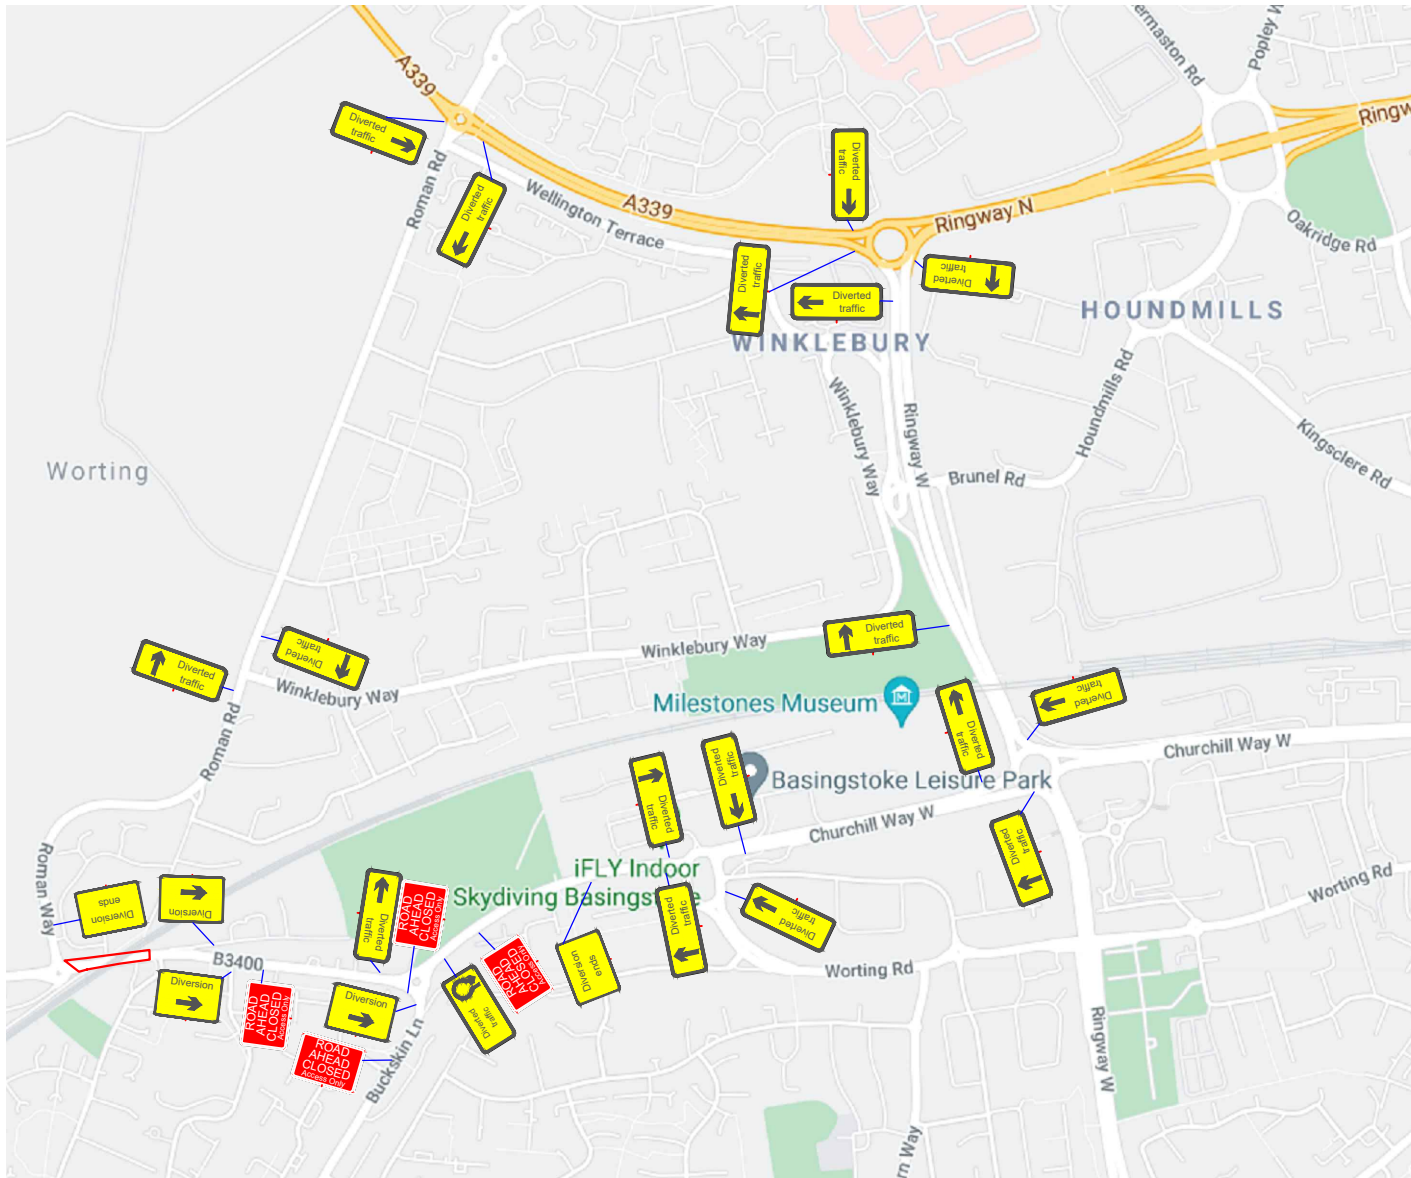

AREA OF ROAD TO BE CLOSED



Cobra TM Ltd
 Registered Address
 2 Birksland Street
 Bradford
 West Yorkshire
 BD4 8UX
 T: 0844 41 41 444
 W: www.cobratm.co.uk

Client

DYER & BUTLER
 A part of MGroup Services

Drawn	G.C	Date	25.06.21
Checked	E.J	Issue	1

Site Address	OFF Old Kempshot Lane
Road Name	Worting Road
City / Town	Basingstoke
Post Code	RG22 5EY
Site ID	N / A
Job Number	GR14716

Speed of Carriageway	30 mph
Scheme	Road Closure and Diversion
Sign Frame	Q
Pedestrian Ramp	Yellow hatched box

Notes

- All temporary traffic management shall be in accordance with Chapter 8 of the Traffic Signs Manual 2013.
- All temporary traffic management shall be in accordance with the Traffic Signs Regulations and General Directions 2016.
- All temporary traffic management shall conform to the Safety At Street Works and Road Works - A Code Of Practice 2013.
- All temporary traffic management sign locations are indicative and are subject to on site approval from the Engineer.
- All measurements are taken from Google Maps and are approximate measurements unless a physical site survey has been complete

	Pedestrian Walkway		Traffic Cones
	Terraplas Walkway		Pedestrian Barrier
	Traffic Light Head		No Parking Cones