


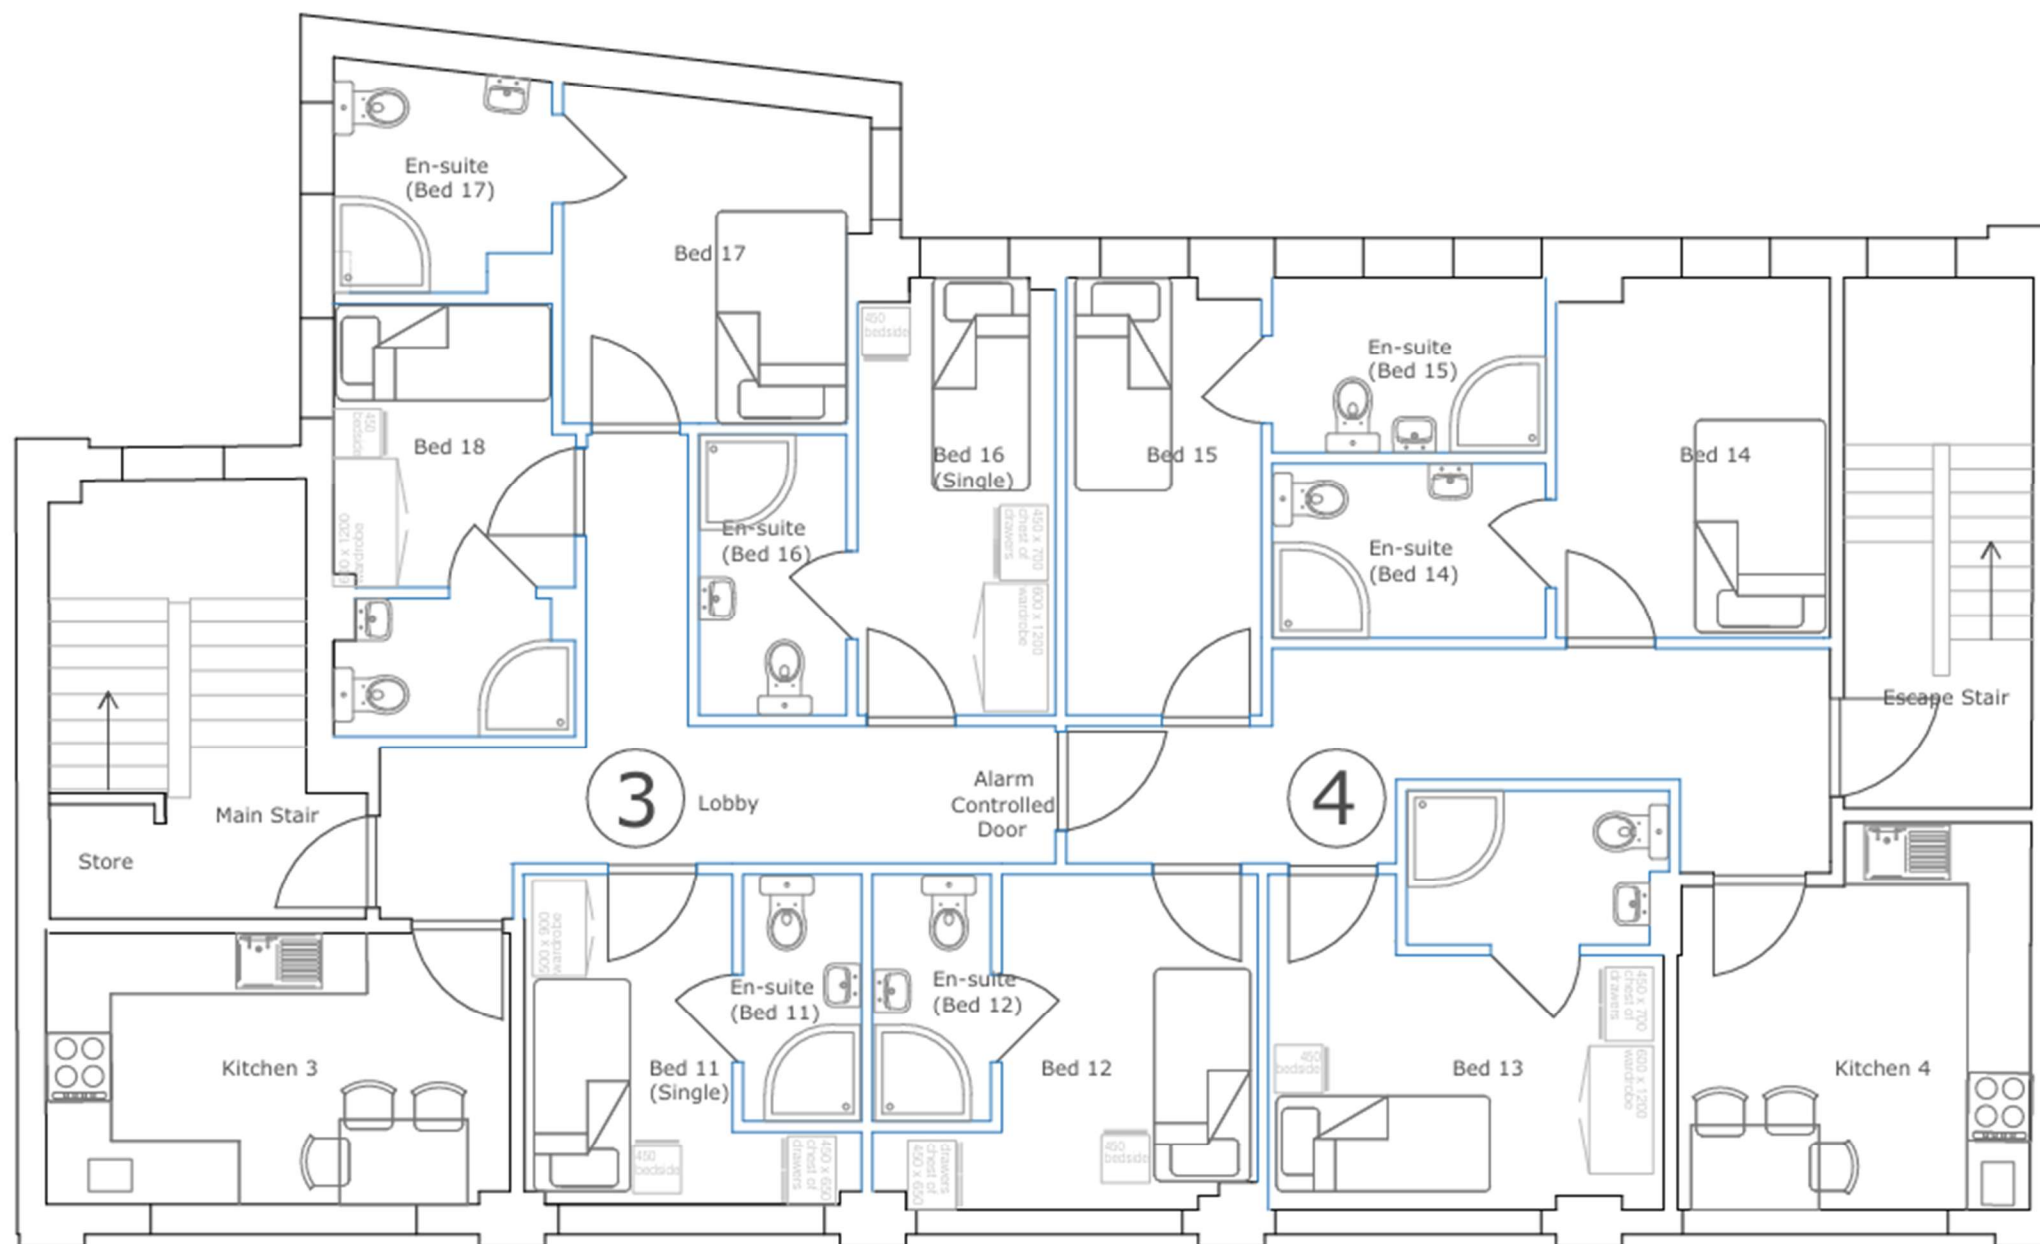

Second Floor








May Place House

2d Floorplans

Sheet 3 of 3


